

TOWNSHIP					
6	5	4	3	2	1
7	8	9	10	11	12
18	17	16	15	14	13
19	20	21	22	23	24
30	29	28	27	26	25
31	32	33	34	35	36

SECTION			
A	B	A	B
1	D	C	2
C	3	5	D
A	B	A	B
3	D	C	4

HUMBOLDT COUNTY

SEC. 35 T.36N. R.41E.

NOTE: This plat is for assessment purposes only and does not represent a survey of the lands on this plat.



36-41-35

1"=600'

Map Prepared by:
HUMBOLDT COUNTY ASSESSOR'S OFFICE
WINNEMUCCA, NEVADA 89445


T. 36N R.41E

SEC. 27
SEC. 34

SEC. 27
SEC. 26

SEC. 25

SEC. 25
SEC. 36

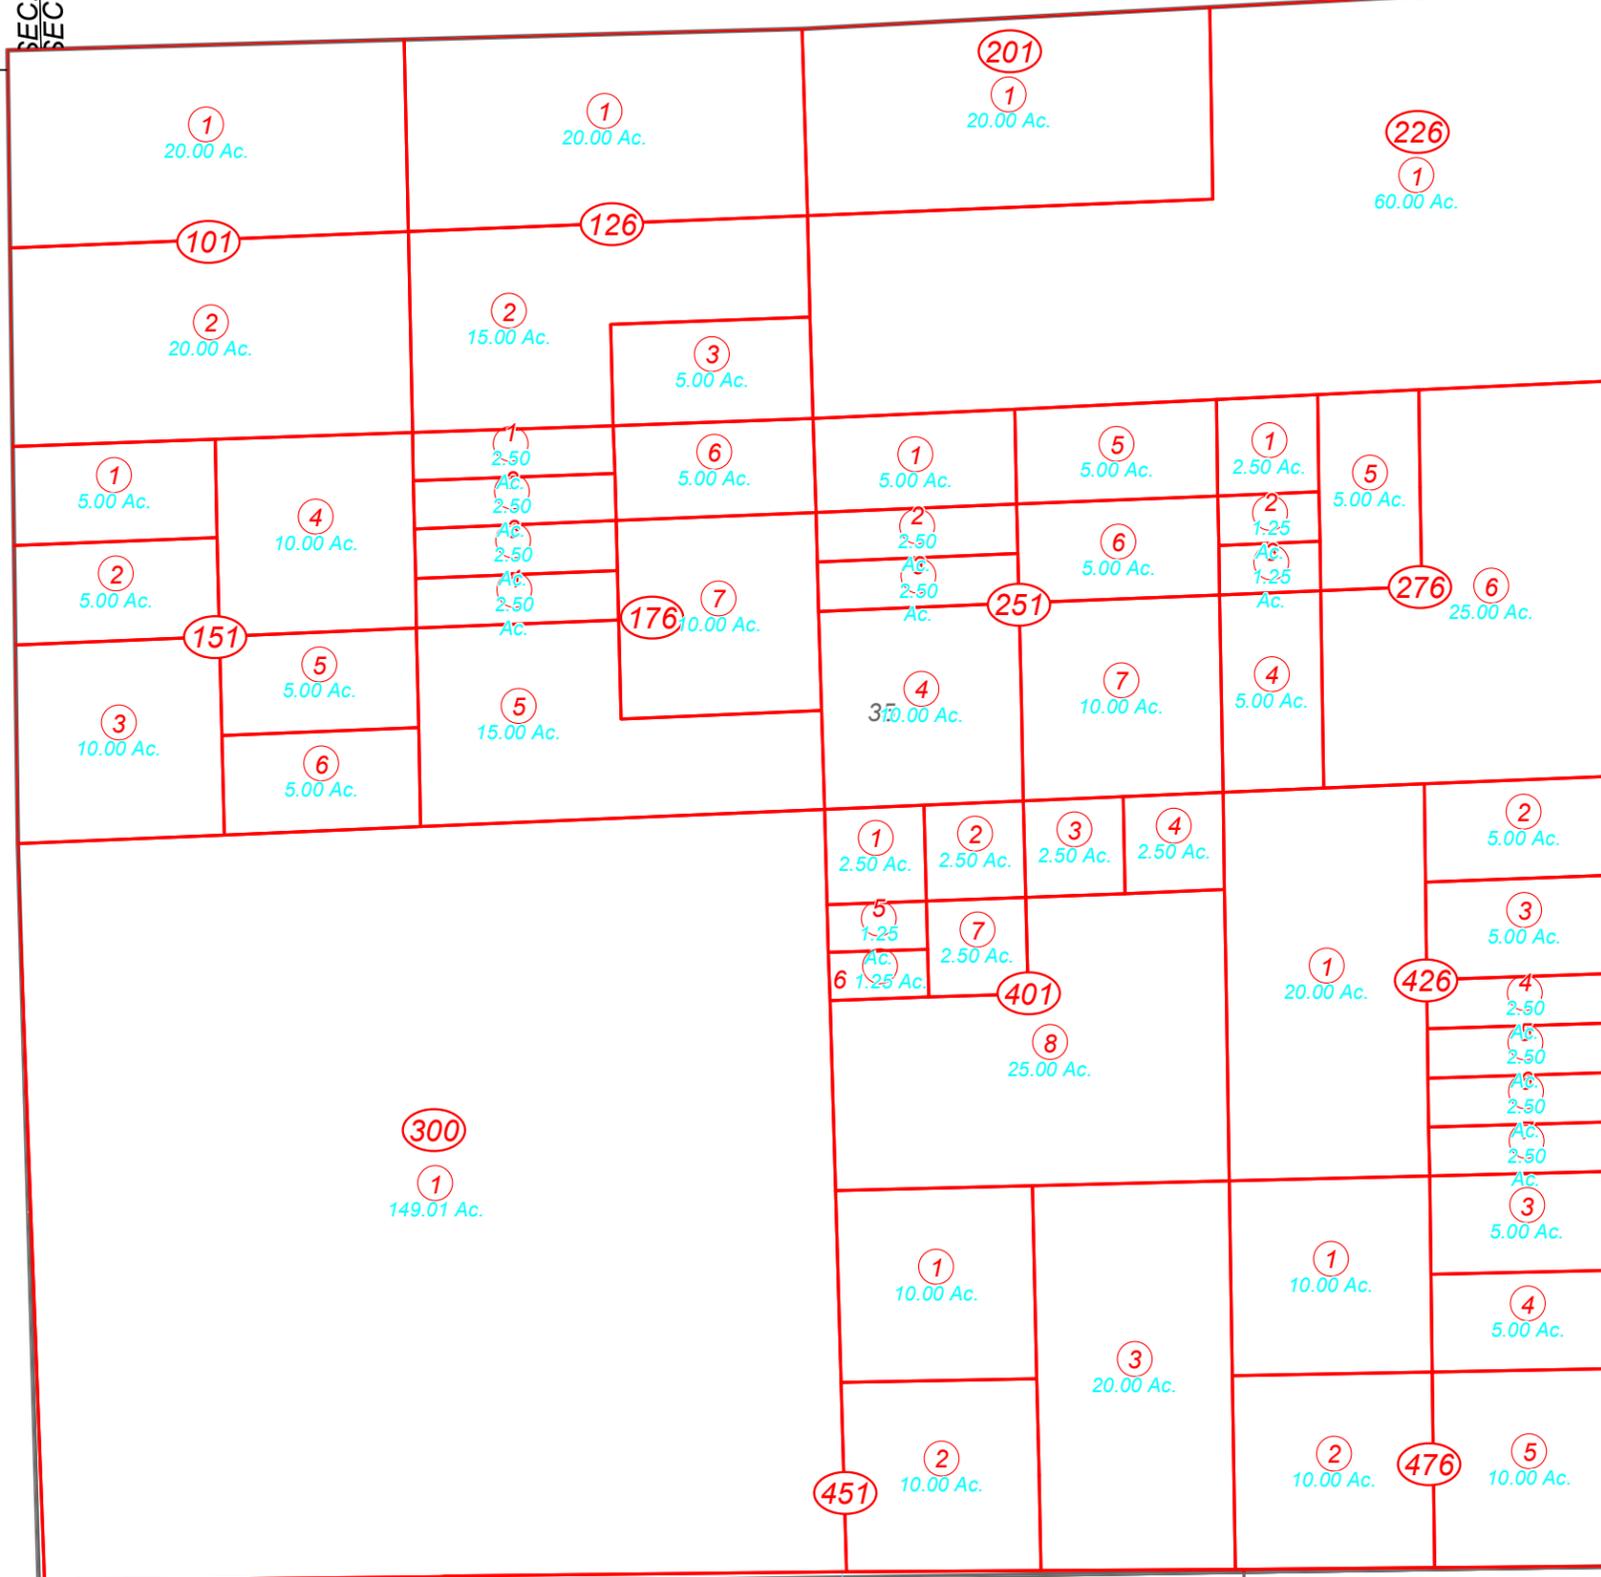

SEC. 34

SEC. 35
SEC. 2

SEC. 35
SEC. 1

35-41-01

SEC. 36
SEC. 1