


E1/2SW1/4, SE1/4 Section 34

40

Page 2

40

Page 1

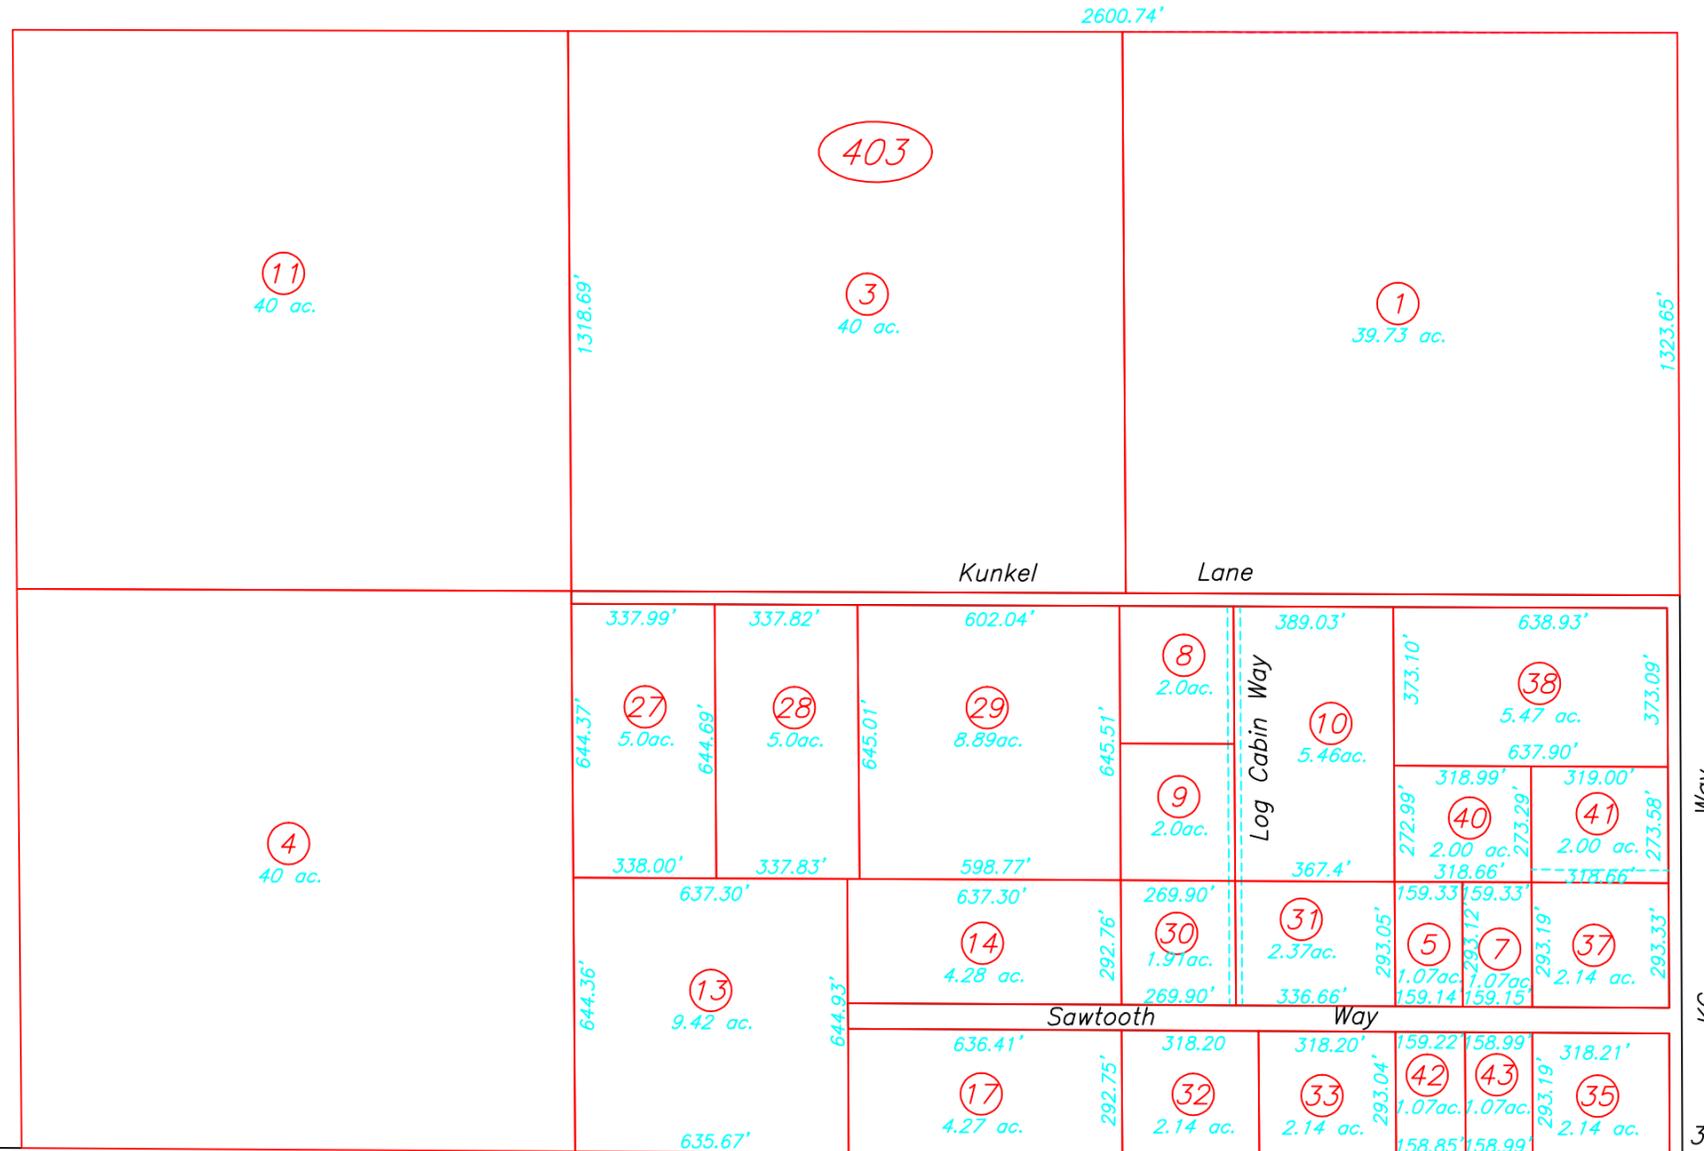

T. 43N., R. 37E.



1" = 400'
M.D.B.&M.

43

T. 43N.
T. 42N.

49

- (File No. 304929 / April 25, 1989 / P.M. J.H.M. III)
- (File No. 232038 / May 19, 1983 / P.M. J.H.M. III)
- (File No. 163740 / March 25, 1974 / R.L.S. J.R.C.)
- (File No. 318225 / July 17, 1990 / P.L.S. R.N.C.)
- (File No. 318226 / July 17, 1990 / P.L.S. R.N.C.)
- (File No. 1996-11218 / Nov. 21, 1996 / P.M. J.H.M. III)
- (File No. 1997-10699 / Dec. 22, 1997 / P.M. J.H.M. III)
- (File No. 1998-5780 / Sept. 10, 1998 / P.M. J.H.M. III)
- (File No. 1998-8577 / Dec. 30, 1998 / P.M. J.H.M. III)
- (File No. 2001-2988 / June 28, 2001 / P.M. J.H.M. III)
- (File No. 2001-2989 / June 28, 2001 / P.M. J.H.M. III)

- (File No. 2005-1269 / March 3, 2005 / P.M. J.H.M. III)
- (File No. 2009-2741 / June 30, 2009 / P.M. J.H.M. III)
- (File No. 2009-5332 / Dec. 22, 2009 / P.M. J.H.M. III)
- (File No. 2011-905 / March 8, 2011 / P.M. J.H.M. III)

**HUMBOLDT
COUNTY**

NOTE: This plat is for assessment purposes only and does not represent a survey of the lands on this plat.