


S1/2 SW1/4 of Section 26

T.43N., R.37E.

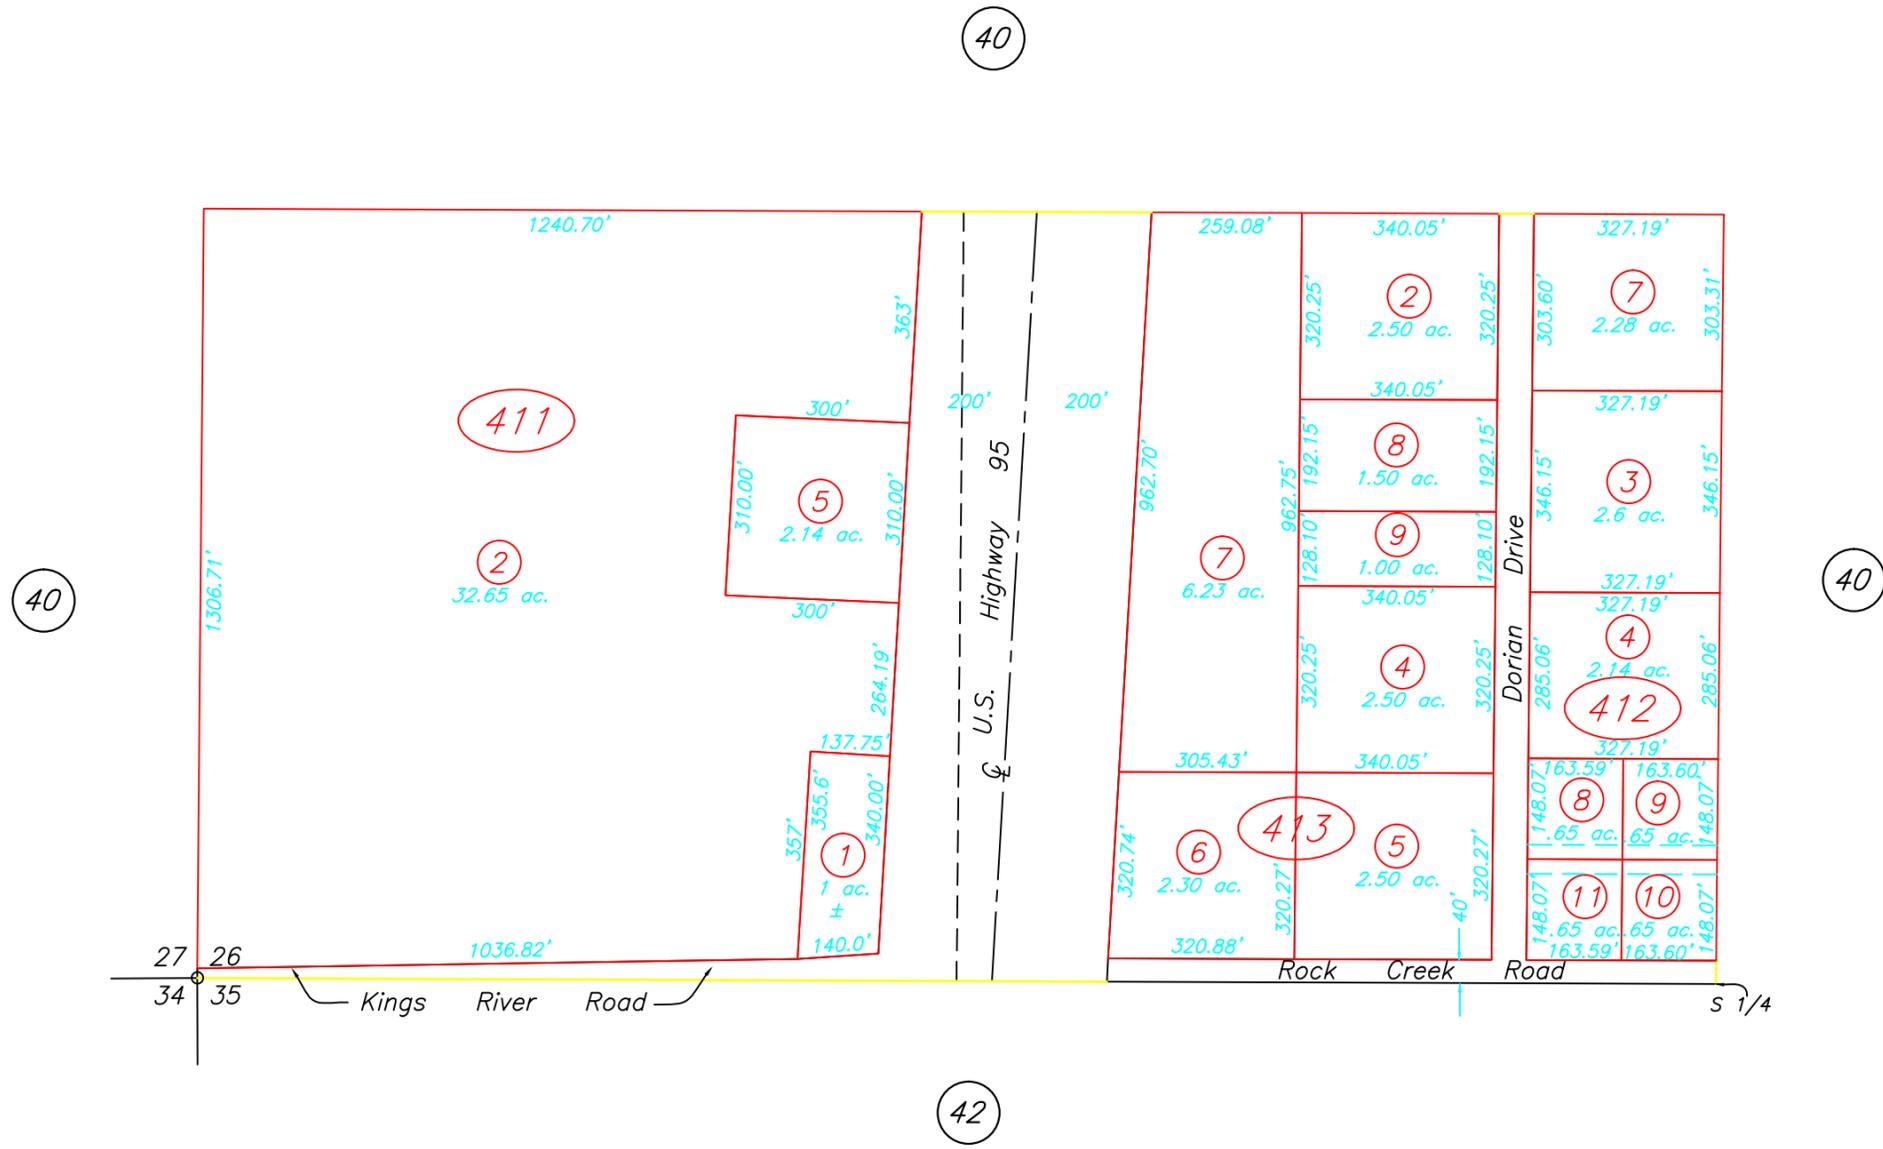

- (File No. 241447 / July 17, 1984 / R.L.S. R.N.C.)
- (File No. 310665 / Oct. 10, 1989 / R.O.S. N.A.W.)
- (File No. 334536 / June 17, 1992 / R.T.A. R.N.C.)
- (File No. 356222 / May 23, 1995 / P.M. J.H.M. III)
- (File No. 1996-5074 / June 26, 1996 / P.M. J.H.M. III)
- (File No. 1997-7113 / Aug. 7, 1997 / P.M. J.H.M. III)
- (File No. 2012-1855 / March 28, 2012 / P.M. J.H.M. III)
- (File No. 2012-1856 / March 28, 2012 / P.M. J.H.M. III)

**HUMBOLDT COUNTY**

NOTE: This plat is for assessment purposes only and does not represent a survey of the lands on this plat.