


Lots 3 & 4, Section 32

03-67

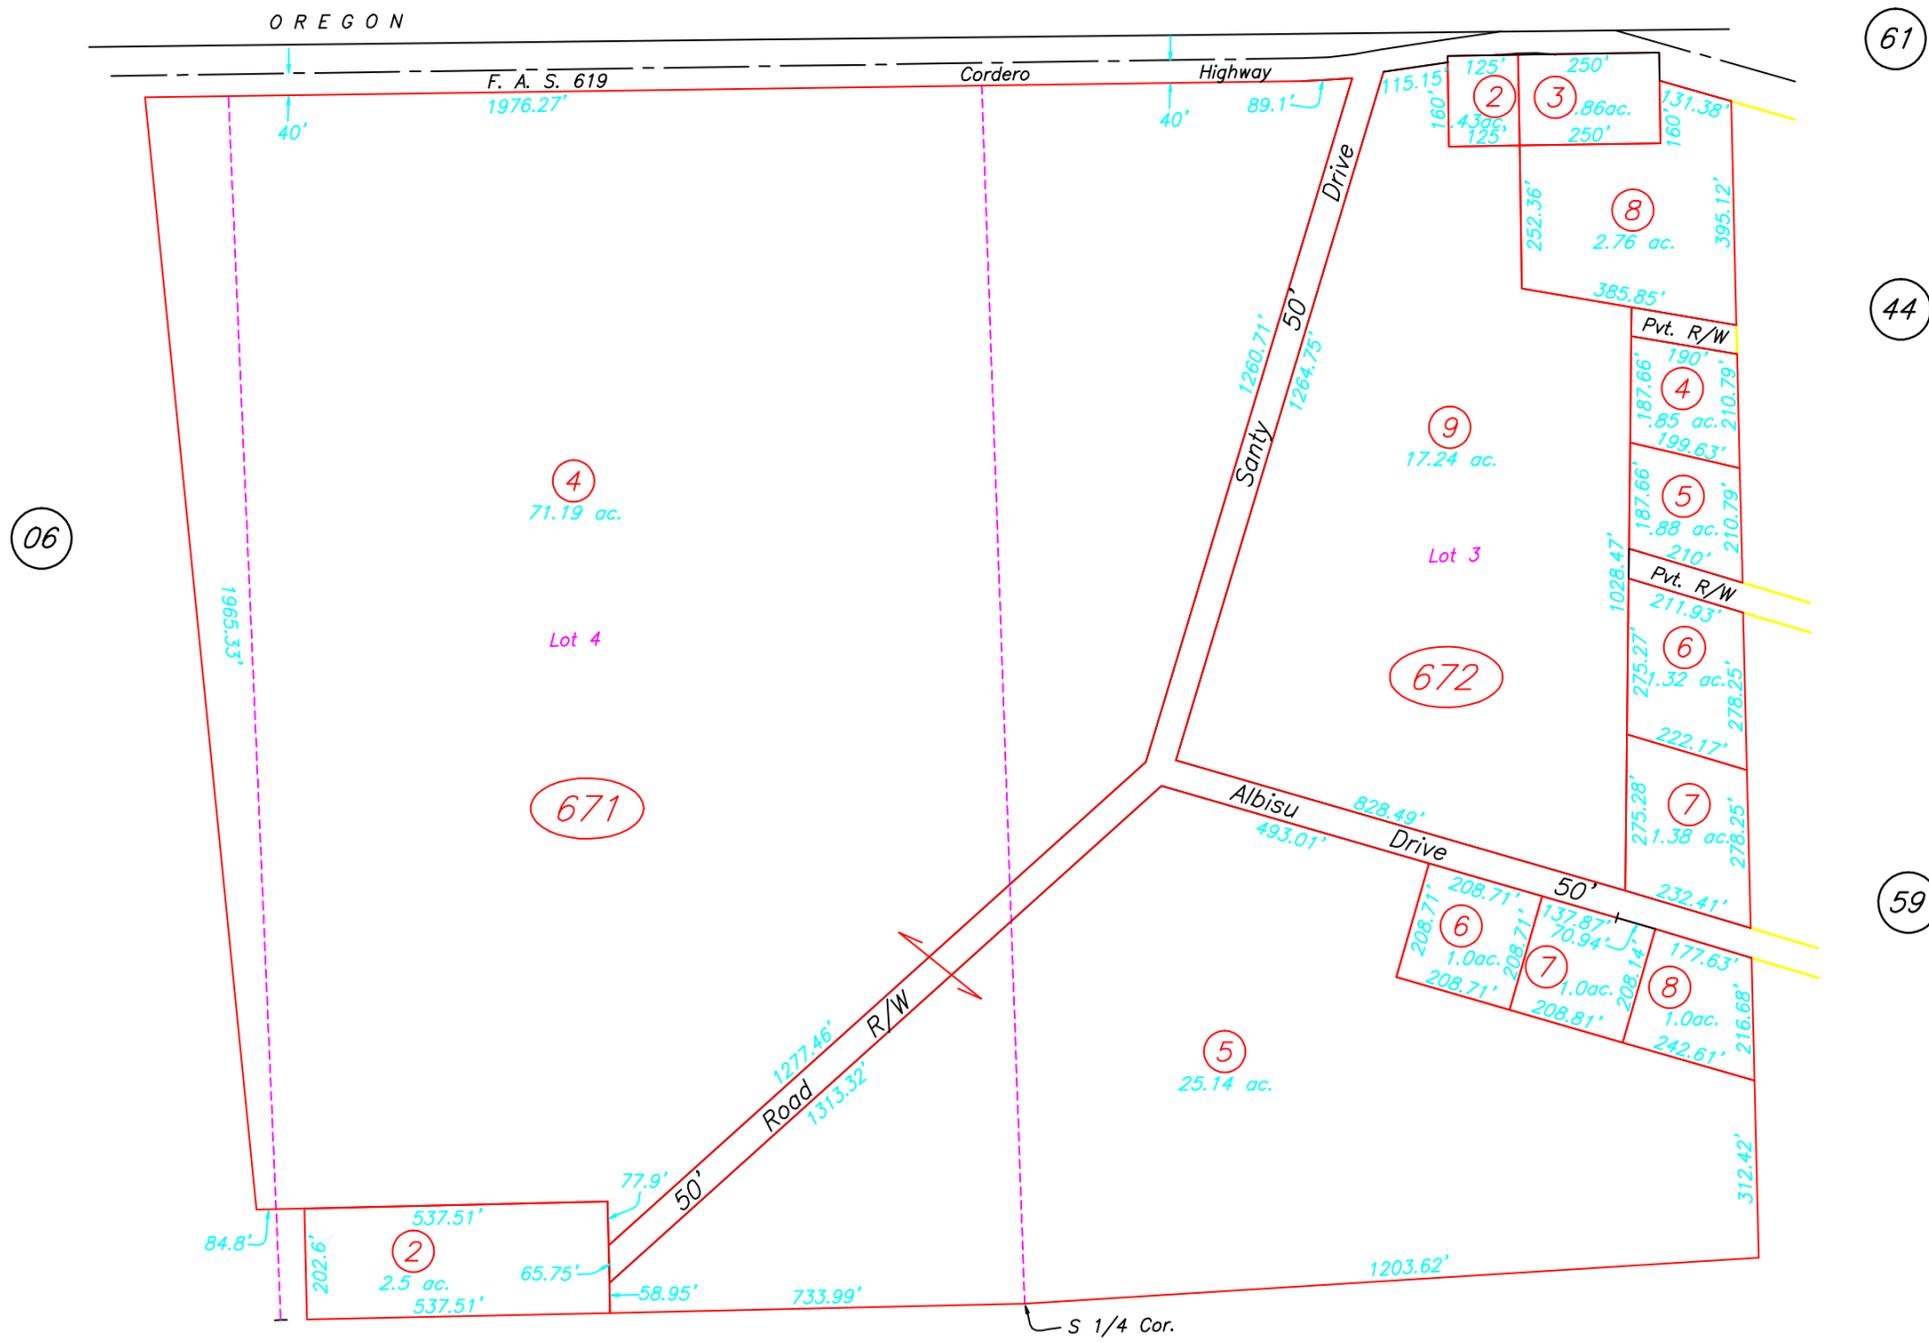

T.48N., R.38E.



(File No. 179383 / Sept. 6, 1977 / R.L.S. R.N.C.)
 (File No. 182112 / March 8, 1978 / R.L.S. R.N.C.)
 (File No. 236173 / Oct. 13, 1983 / R.L.S. J.H.M. III)
 (File No. 239693 / April 26, 1984 / R.L.S. J.H.M. III)
 (File No. 1998-422 / Jan. 1998 / P.M. J.H.M. III)

McDermitt
**HUMBOLDT
 COUNTY**

NOTE: This plat is for assessment purposes only and does not represent a survey of the lands on this plat.

HUMBOLDT COUNTY ASSESSOR'S OFFICE
 WINNEMUCCA, NEVADA 89445