

Portion of N1/2 Section 35

33

Page 1

33

Page 1

T. 42N., R. 39E.




1" = 400'
M.D.B.&M.

33

Page 1

42

pg.1

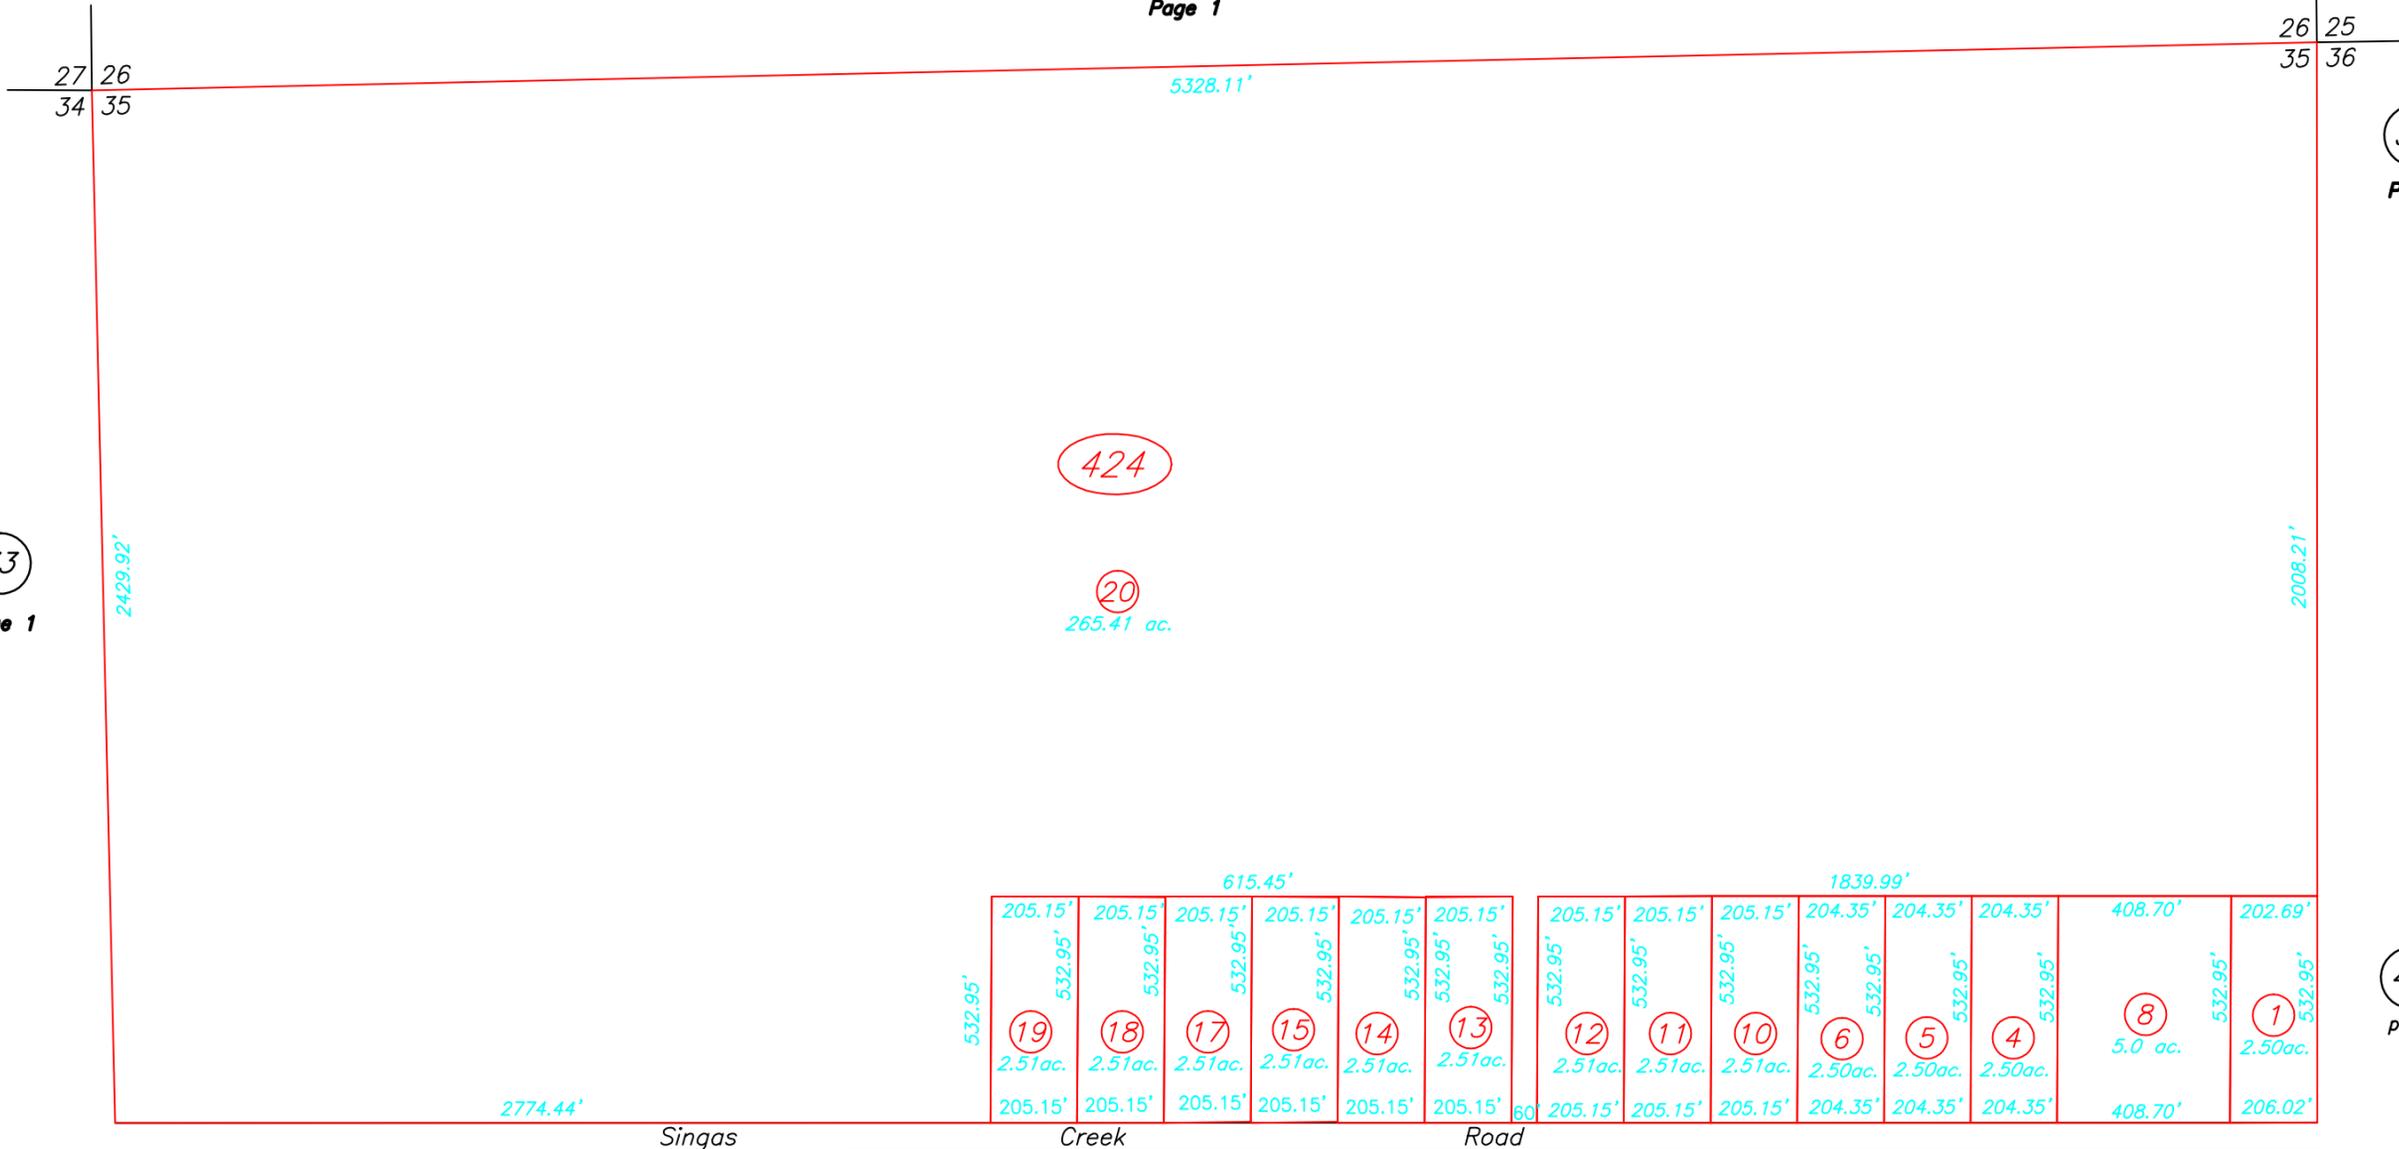

33

Page 1

- (File No. 1998-3425/June 26, 1998/P.M. J.H.M. III)
- (File No. 1998-3426/June 26, 1998/P.M. J.H.M. III)
- (File No. 2001-3310 / July 26, 2001/ R.T.A. J.H.M. III)
- (File No. 2005-9002 / Sept. 22, 2005 / P.M. J.H.M. III)
- (File No. 2006-5789 & 2006-5790 / Aug. 29, 2006 / P.M. J.H.M. III)

**HUMBOLDT
COUNTY**

NOTE: This plat is for assessment purposes only and does not represent a survey of the lands on this plat.