


Section 10

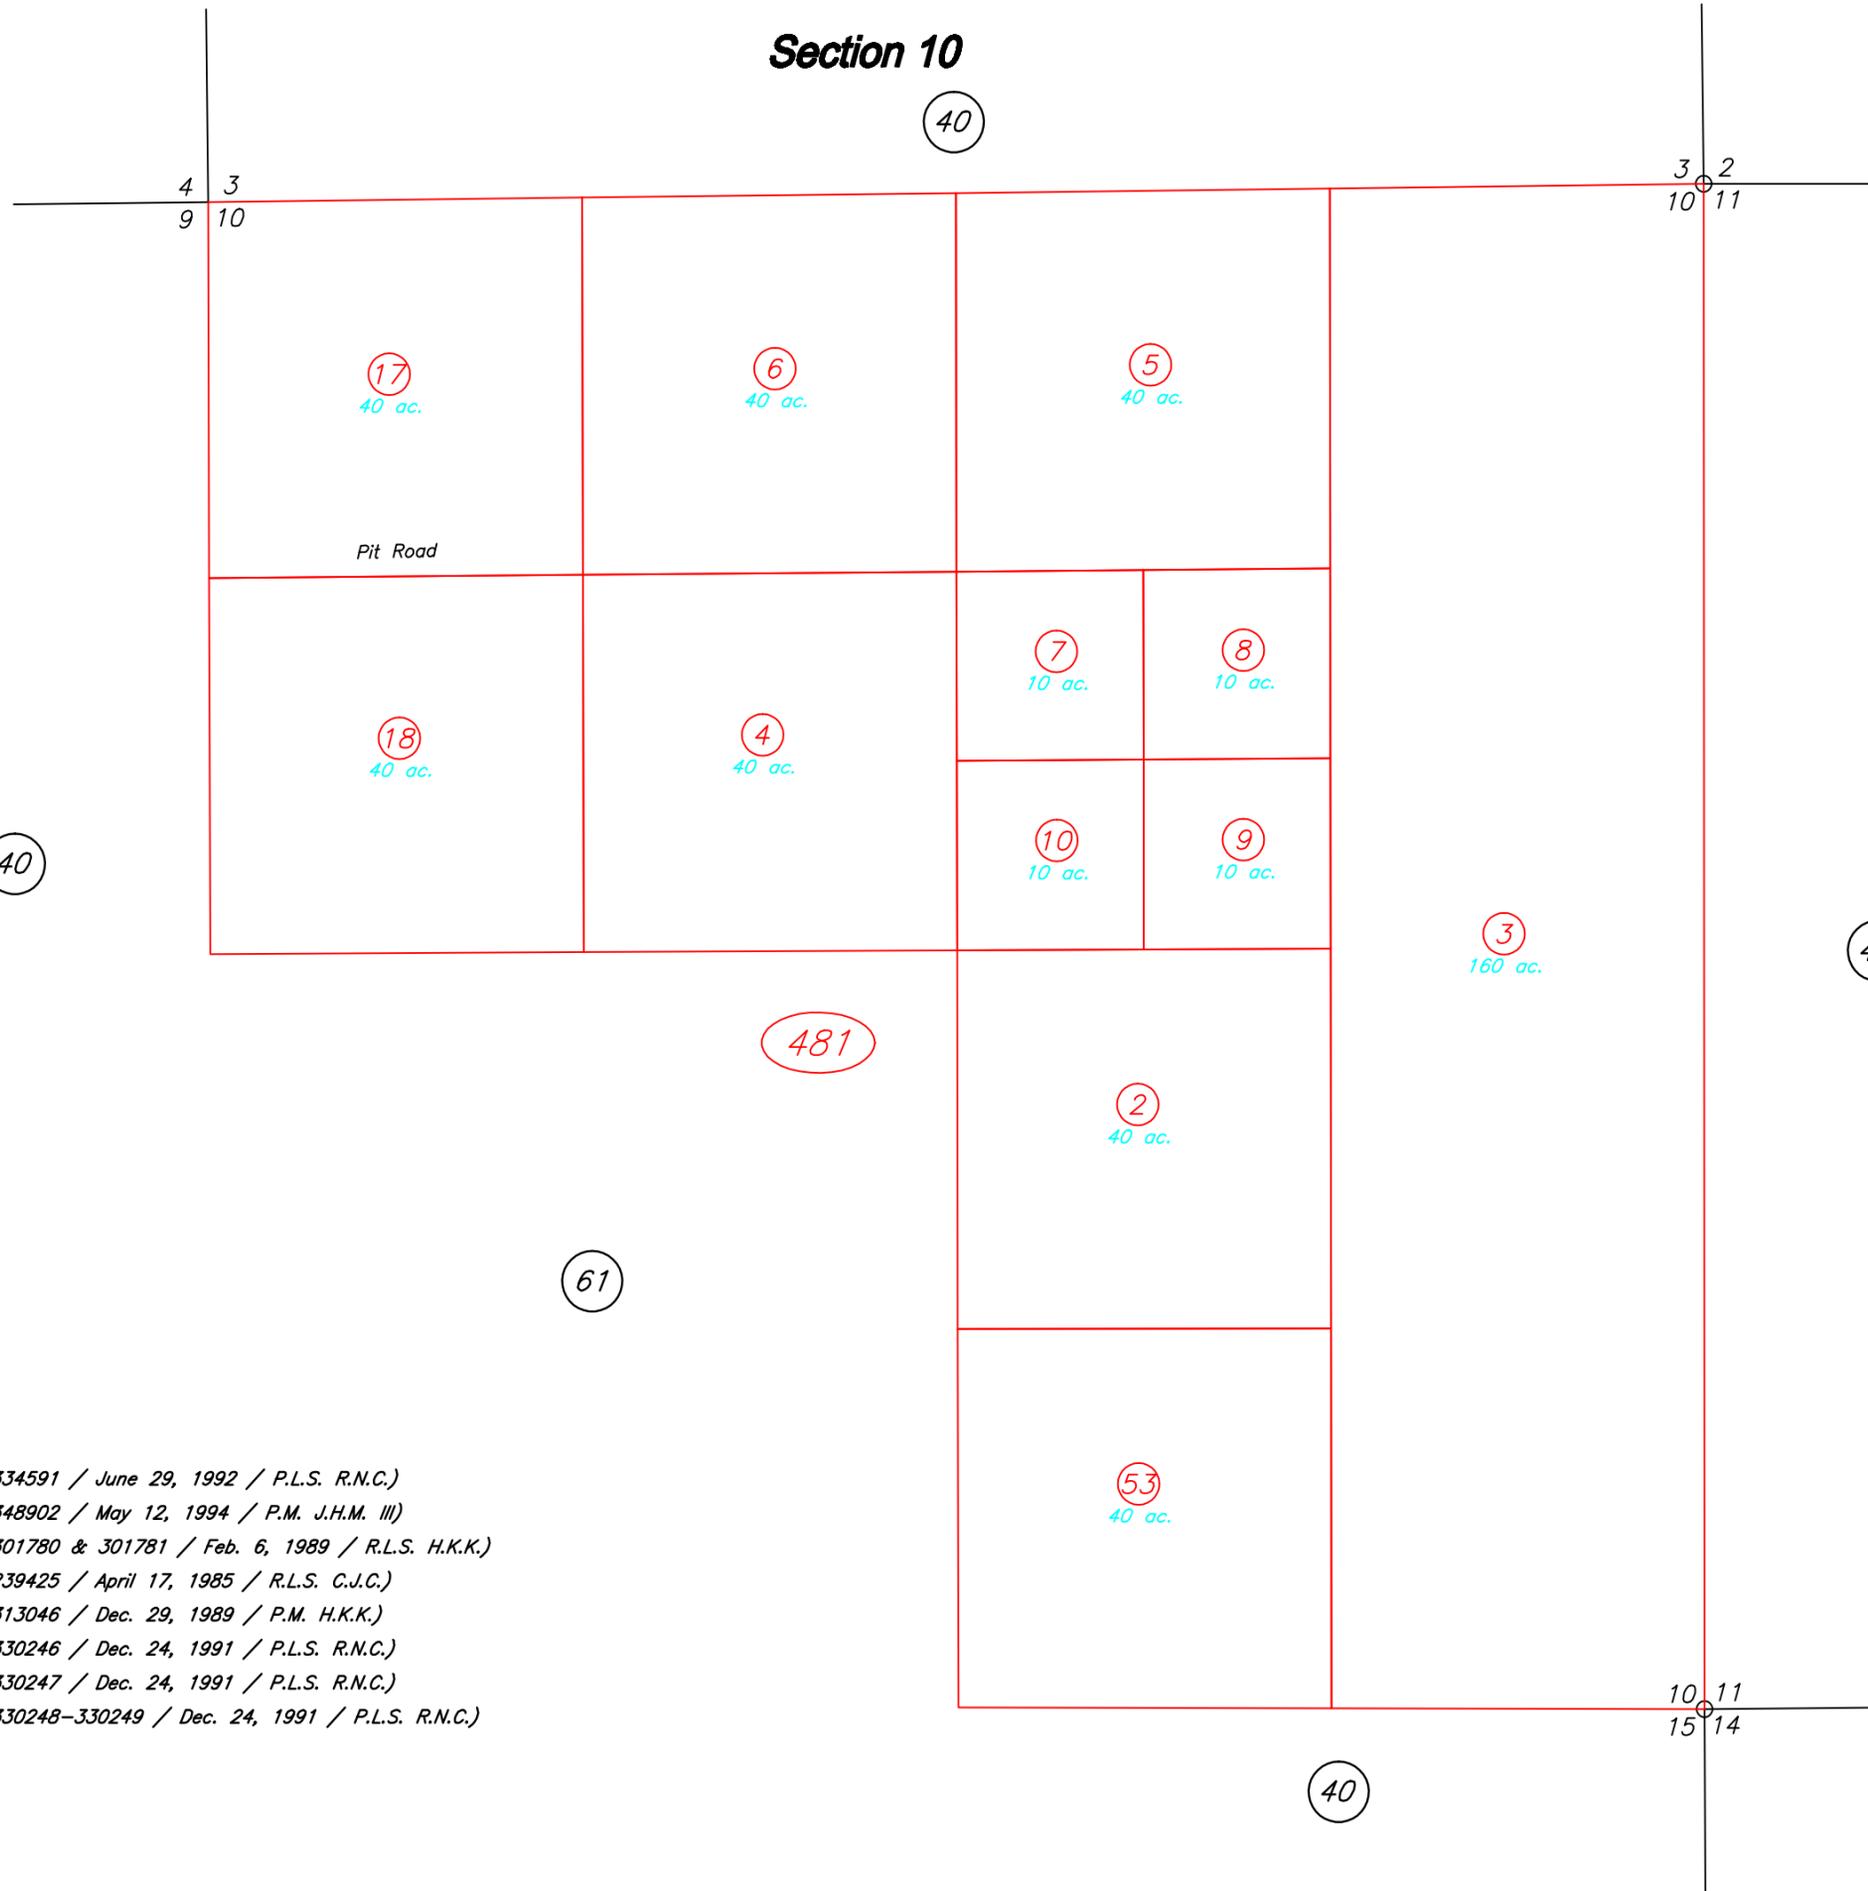

T.37N., R.38E.



(File No. 334591 / June 29, 1992 / P.L.S. R.N.C.)
 (File No. 348902 / May 12, 1994 / P.M. J.H.M. III)
 (File No. 301780 & 301781 / Feb. 6, 1989 / R.L.S. H.K.K.)
 (File No. 239425 / April 17, 1985 / R.L.S. C.J.C.)
 (File No. 313046 / Dec. 29, 1989 / P.M. H.K.K.)
 (File No. 330246 / Dec. 24, 1991 / P.L.S. R.N.C.)
 (File No. 330247 / Dec. 24, 1991 / P.L.S. R.N.C.)
 (File No. 330248-330249 / Dec. 24, 1991 / P.L.S. R.N.C.)

**HUMBOLDT
 COUNTY**

NOTE: This plat is for assessment purposes only and does not represent a survey of the lands on this plat.

HUMBOLDT COUNTY ASSESSOR'S OFFICE
 WINNEMUCCA, NEVADA 89445