


SW1/4 of Section 15

06-59

47

NOTE: Footages will be added to Block 593 when new map is filed to correct Artemisia Way.

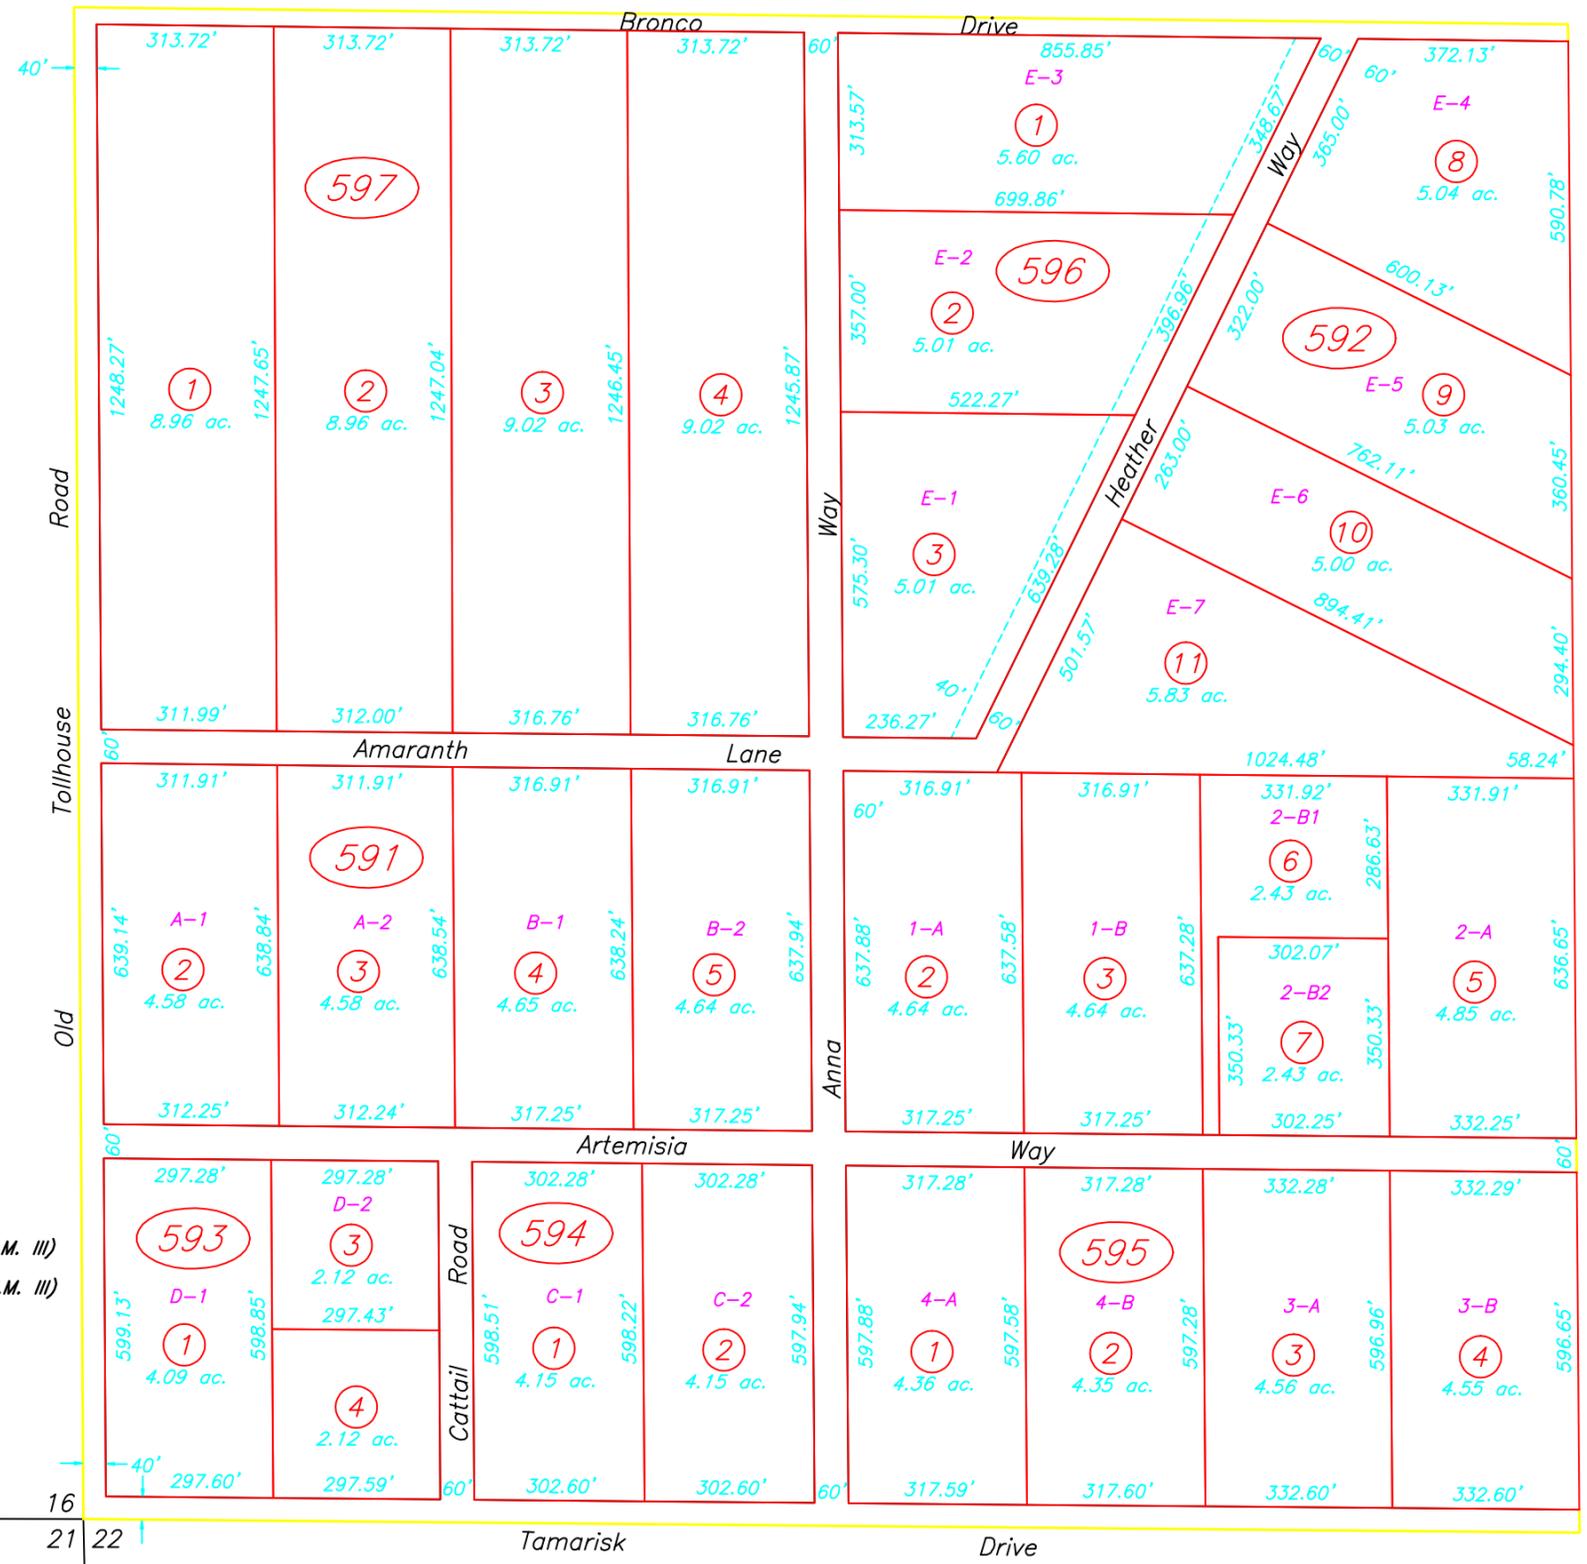

T.37N., R.38E.



- (File No. 194009 / March 9, 1979 / P.M. R.N.C.)
- (File No. 235611 / Sept. 14, 1983 / P.M. R.N.C.)
- (File No. 247718 / April 5, 1985 / P.M. R.N.C.)
- (File No. 348899 / May 12, 1994 / P.M. J.H.M. III)
- (File No. 350554 & 350555 / Aug. 1, 1994 / P.M. J.H.M. III)
- (File No. 252792 / Sept. 23, 1985 / R.O.S. G.H.D.)
- (File No. 317028 / May 22, 1990 / P.M. J.H.M. III)
- (File No. 333371 & 333372 / May 12, 1992 / P.M. R.N.C.)
- (File No. 348898 / May 12, 1994 / R.O.S. J.H.M. III)
- (File No. 351165 / Aug. 25, 1994 / P.M. J.H.M. III)
- (File No. 354362 / Feb. 2, 1995 / P.M. J.H.M. III)
- (File No. 1996-2275 & 1996-2276 / March 29, 1996 / P.M. J.H.M. III)
- (File No. 1996-6020 thru 1996-6023 / July 16, 1996 / P.M. J.H.M. III)
- (File No. 1996-12466 / Dec. 18, 1996 / P.M. J.H.M. III)
- (File No. 1997-4648 & 1997-4649 / May 1, 1997 / P.M. G.D.S.)
- (File No. 1997-5705 / June 12, 1997 / P.M. J.H.M. III)
- (File No. 1997-6779 / Aug. 1, 1997 / P.M. J.H.M. III)

**HUMBOLDT COUNTY**

NOTE: This plat is for assessment purposes only and does not represent a survey of the lands on this plat.

HUMBOLDT COUNTY ASSESSOR'S OFFICE  
WINNEMUCCA, NEVADA 89445