


SW1/4 of Section 10

40

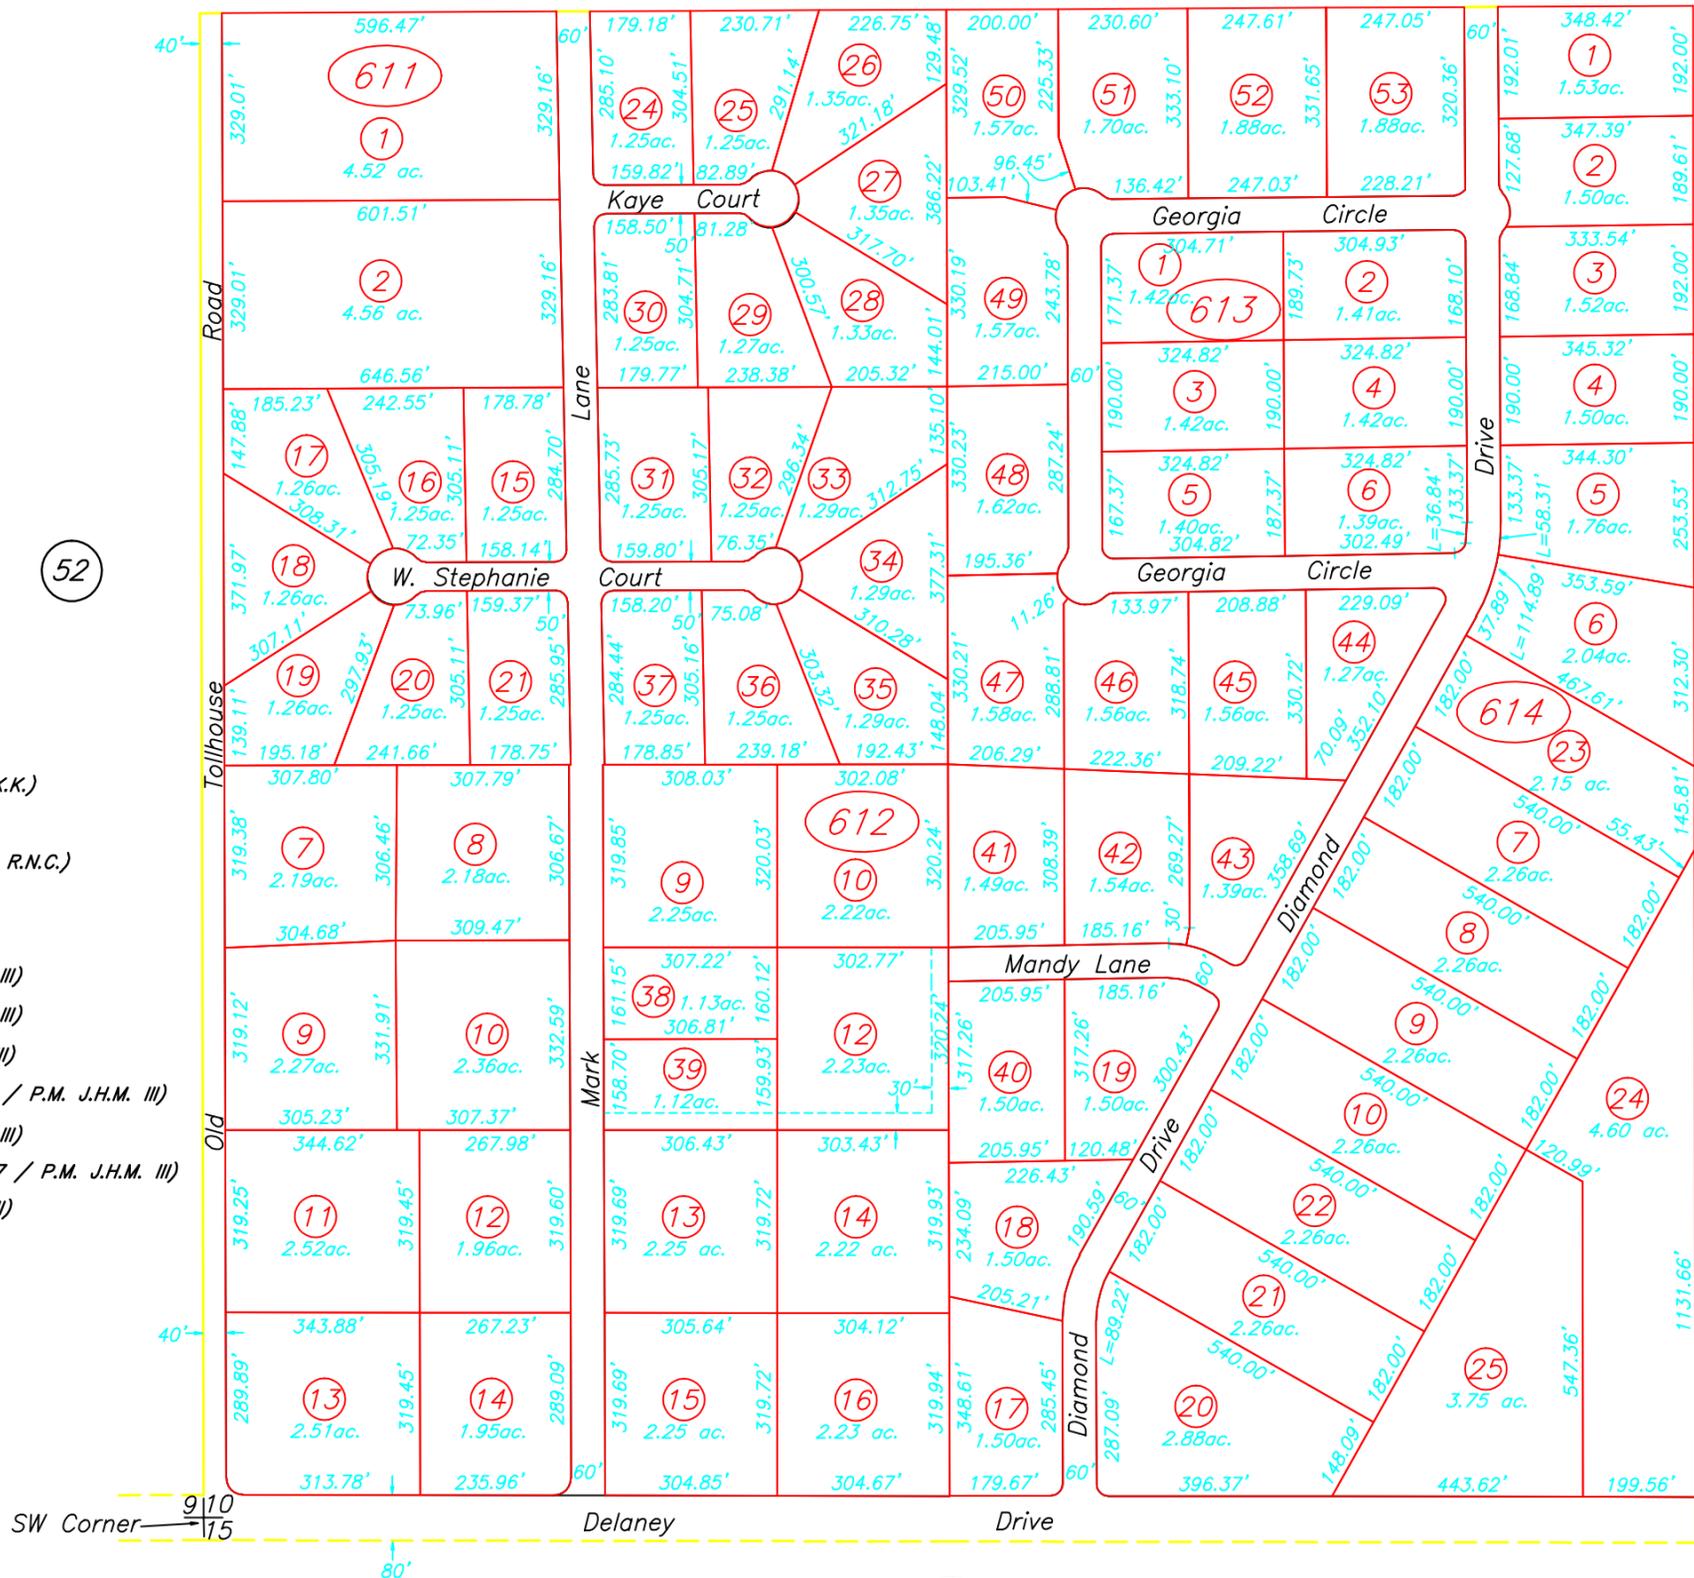

T.37N., R.38E.



48

- (File No.239425 / April 17, 1985 / P.M. C.J.C.)
- (File No.301780 & 301781 / Feb. 6, 1989 / P.M. H.K.K.)
- (File No.313046 / Dec. 29, 1989 / P.M. H.K.K.)
- (File No.330246 thru 330249 / Dec. 24, 1991 / P.M. R.N.C.)
- (File No.334591 / June 29, 1992 / P.M. R.N.C.)
- (File No.348902 / May 12, 1994 / P.M. J.H.M.III)
- (File No. 1996-9673 / Sept. 30, 1996 / P.M. J.H.M. III)
- (File No. 1996-9674 / Sept. 30, 1996 / P.M. J.H.M. III)
- (File No. 1997-6161 / July 1, 1997 / R.O.S. J.H.M. III)
- (File No. 1997-6168 thru 1997-6170 / July 2, 1997 / P.M. J.H.M. III)
- (File No. 1997-8734 / Sept. 30, 1997 / P.M. J.H.M. III)
- (File No. 1997-9044 thru 1997-9053 / Oct. 16, 1997 / P.M. J.H.M. III)
- (File No. 1998-8003 / Dec. 11, 1998 / P.M. J.H.M. III)

HUMBOLDT COUNTY

NOTE: This plat is for assessment purposes only and does not represent a survey of the lands on this plat.