


Section 2 & 3

T.36N, R.38E.

BK.
06



1" = 800'
M.D.B.&M.

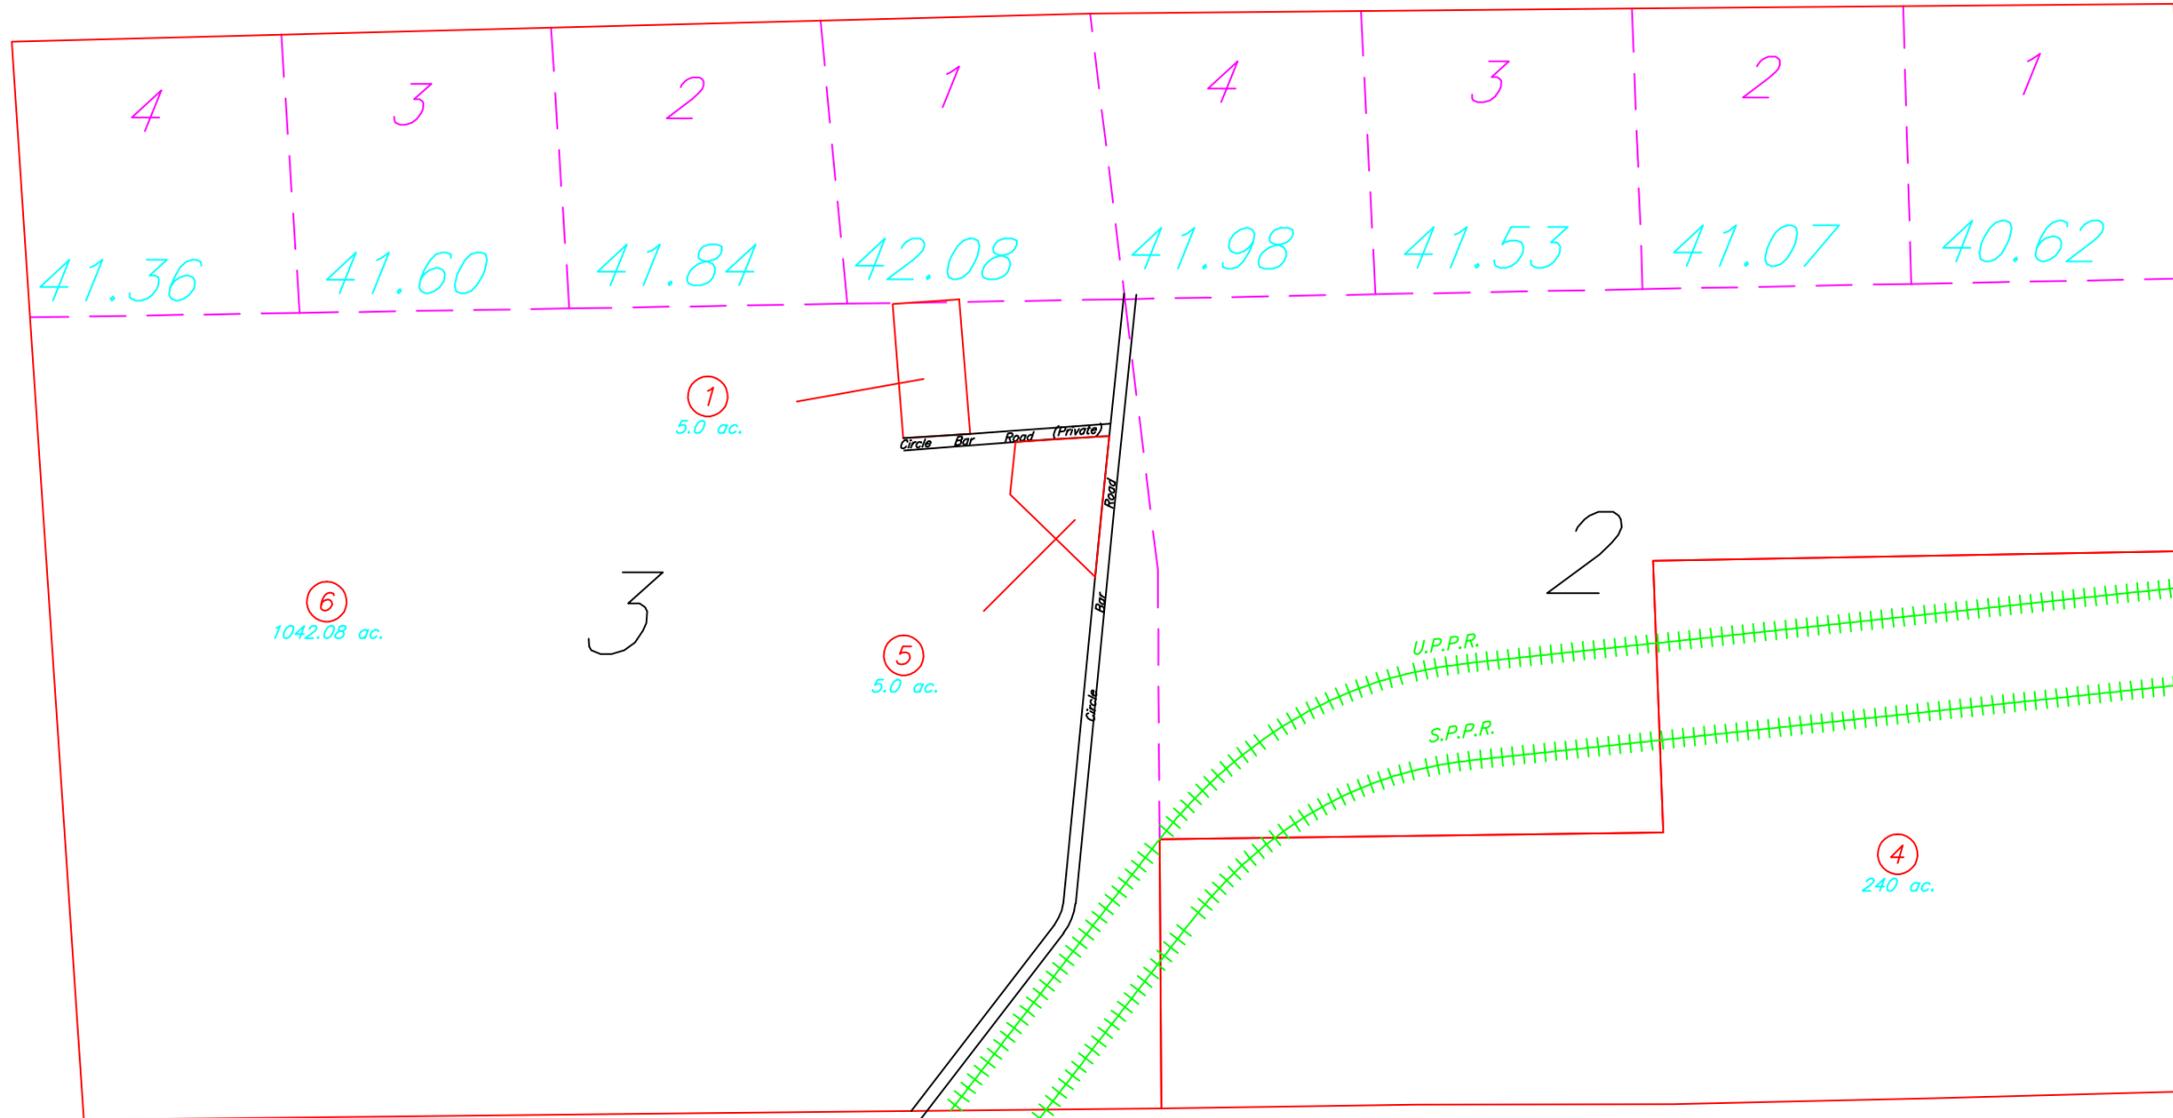

14
Page 1

14
Page 2

**HUMBOLDT
COUNTY**

NOTE: This plat is for assessment purposes only and does not represent a survey of the lands on this plat.

(File No. 332101 / February 26, 1992 / P.L.S. R.N.C.) (File No. 2003-6895 / Nov. 25, 2003 / P.M. J.H.M. III)
 (File No. 358510 / Sept. 22, 1995 / R.O.S. J.H.M. III) (File No. 2004-393 / Jan. 28, 2004 / B.L.A. J.H.M. III)
 (File No. 1996-4335 / June 6, 1996 / R.O.S. J.H.M. III)
 (File No. 2003-5561 / Sept. 15, 2003 / P.M. J.H.M. III)

HUMBOLDT COUNTY ASSESSOR'S OFFICE
WINNEMUCCA, NEVADA 89445