


Portion of S 1/2 of Section 18

T.35N, R.38E.

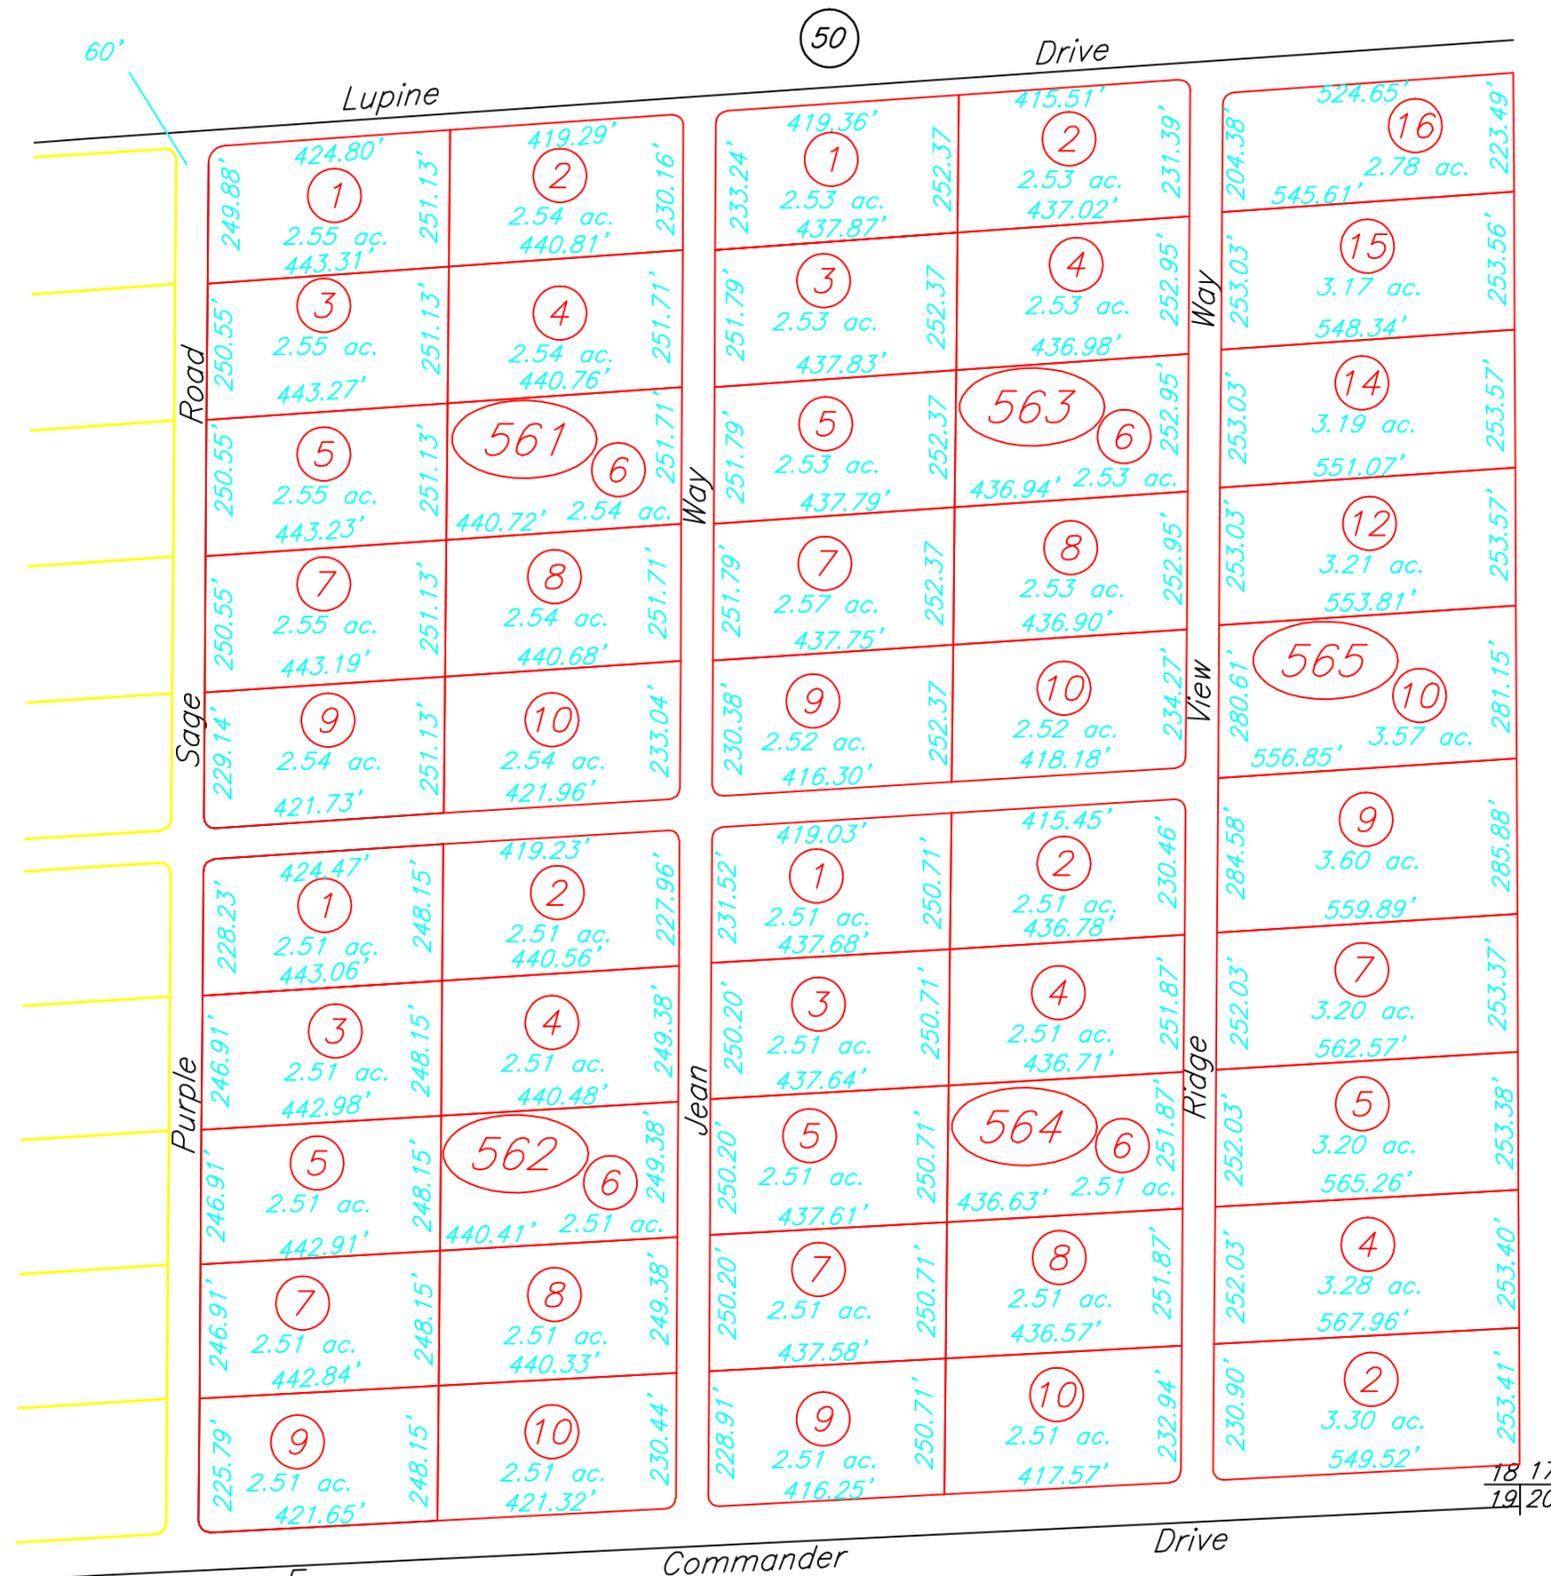

55

45

(File No. 2006-2277 thru 2006-2279 / April 13, 2006 / P.M. J.H.M. III)
 (File No. 2006-4548 thru 2006-4554 / July 6, 2006 / P.M. J.H.M. III)
 (File No. 2007-7002 thru 2007-7014 / June 22, 2007 / P.M. J.H.M. III)
 (File No. 2007-12835 thru 2007-12848 / Dec. 28, 2007 / P.M. J.H.M. III)

58

HUMBOLDT COUNTY

NOTE: This plat is for assessment purposes only and does not represent a survey of the lands on this plat.

HUMBOLDT COUNTY ASSESSOR'S OFFICE
 WINNEMUCCA, NEVADA 89445