


Portion of Star City Mobile Estates Phase 4 Within N1/2 NE1/4 Section 12

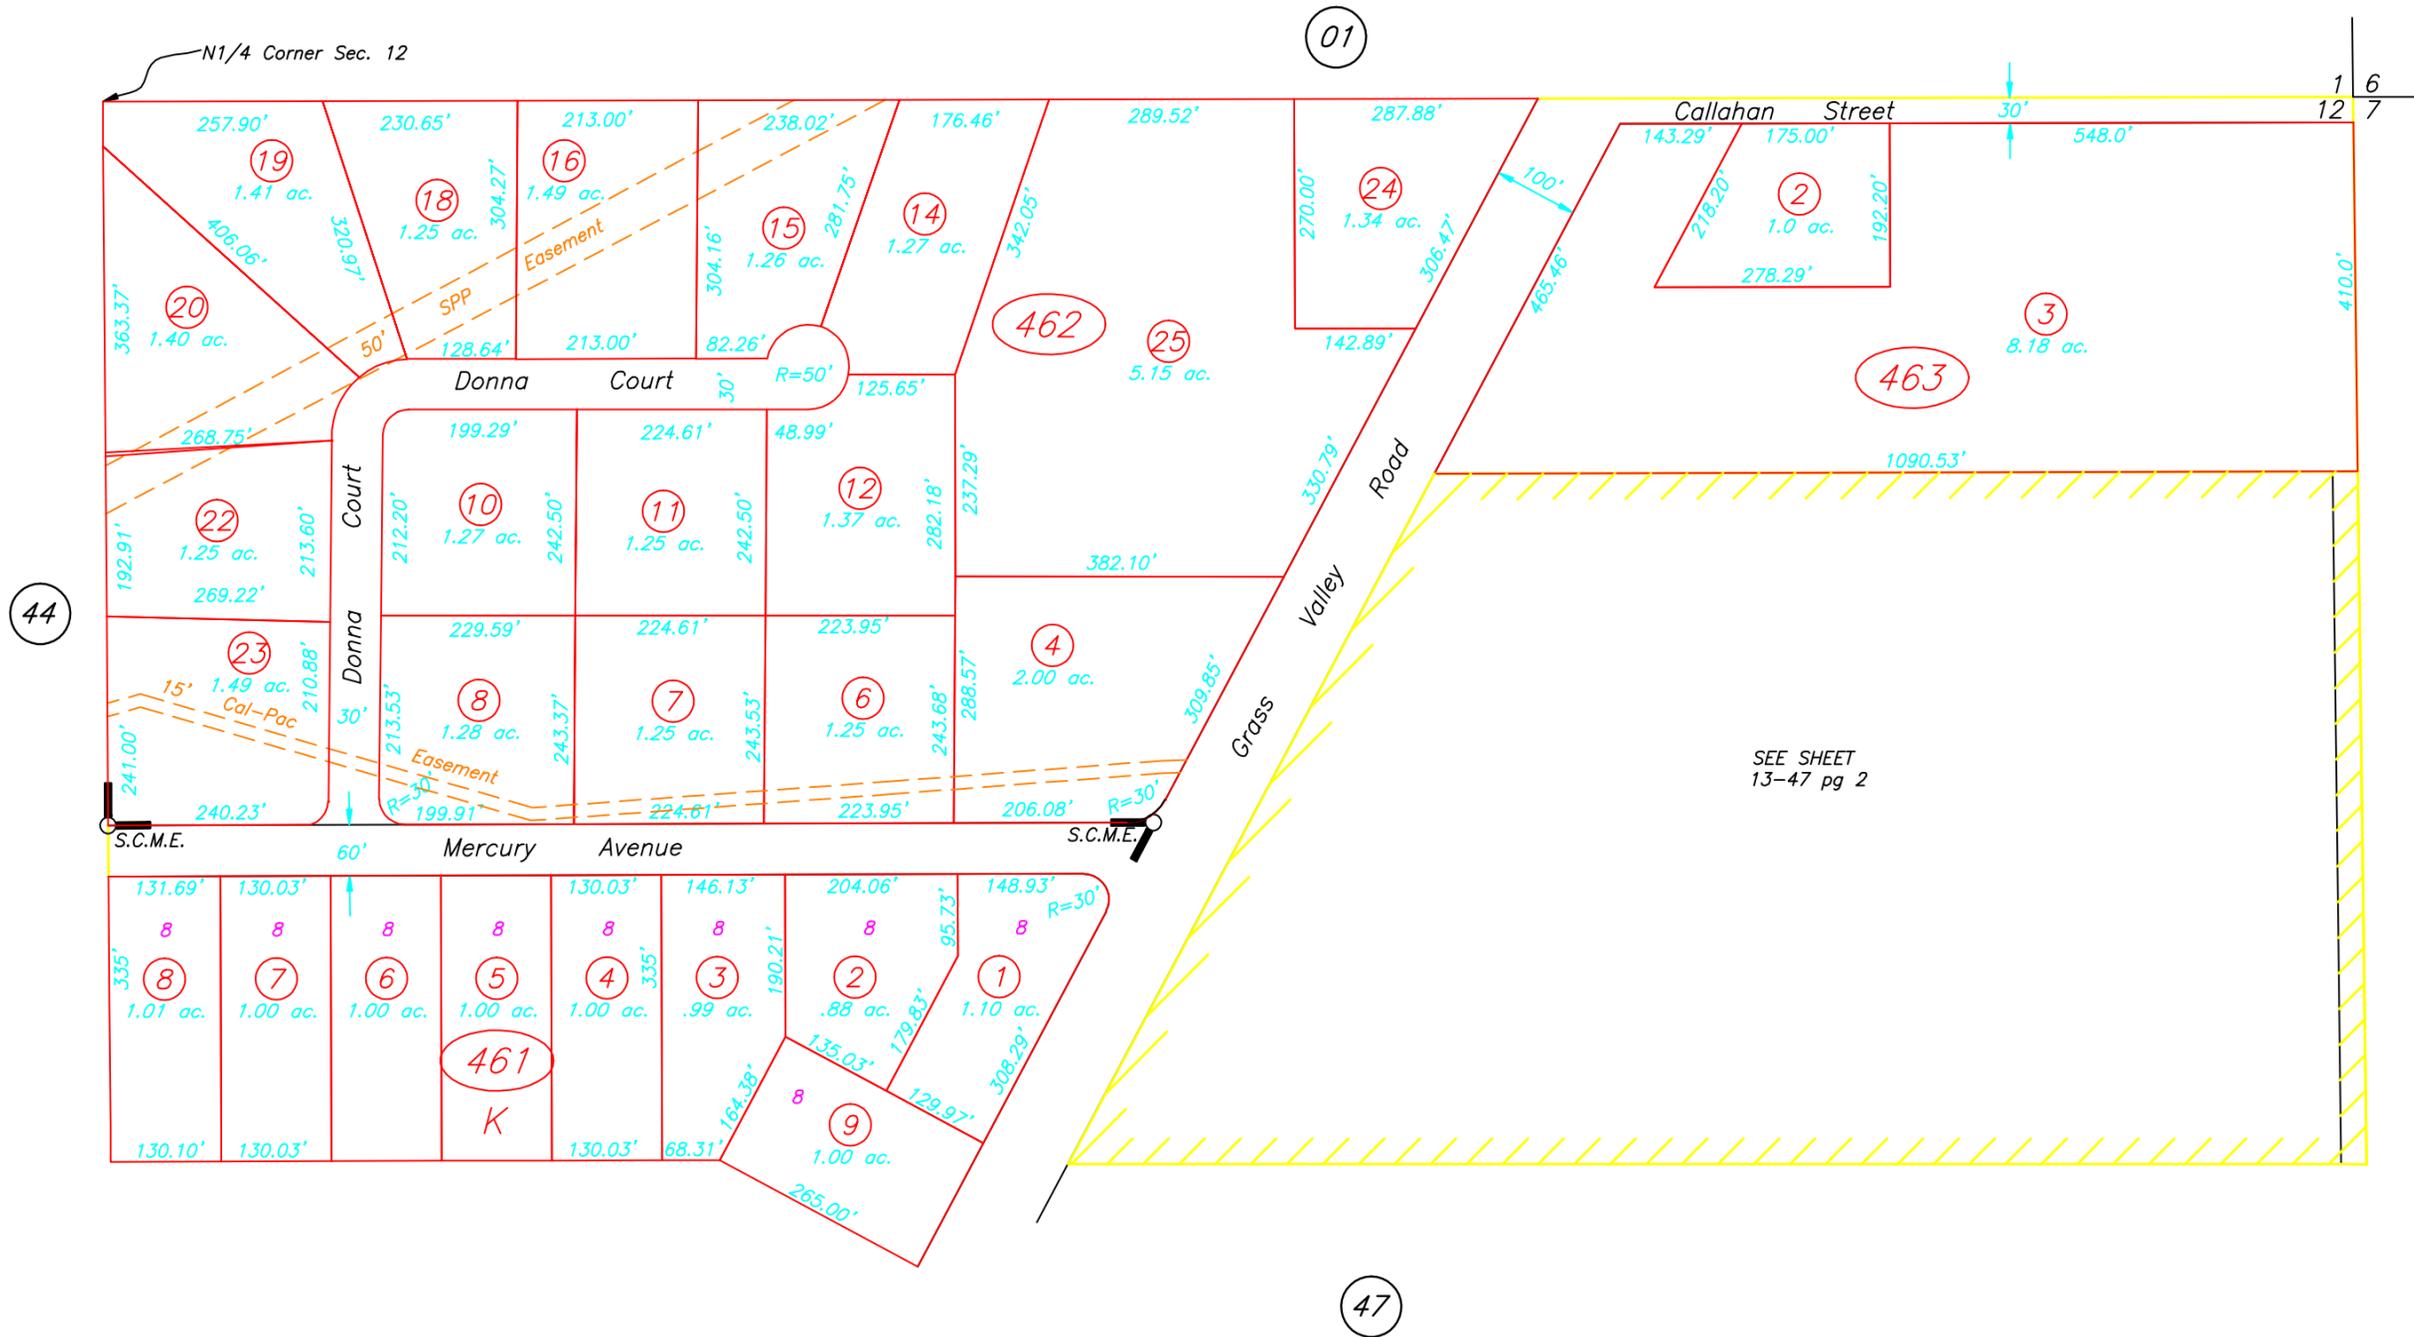

T.35N., R.37E.



BK. 10

SEE SHEET 13-47 pg 2

HUMBOLDT COUNTY

NOTE: This plat is for assessment purposes only and does not represent a survey of the lands on this plat.

Star City Mobile Estates Phase 4 S.C.M.E.
 (File No. 175317 / Nov. 4, 1976 / R.N.C.)
 (File No. 218136 / Dec. 21, 1981 / R.L.S. R.N.C.)
 (File No. 2005-7431 / July 13, 2005 / P.M. C.D.)
 (File No. 2007-4732 / May 11, 2007 / P.M. C.D.)
 (File No. 2007-4733 / May 11, 2007 / P.M. C.D.)

(File No. 2007-9070 thru 2007-9073 / Sept. 20, 2007 / P.M. C.D.)
 (File No. 2008-4220 / May 13, 2008 / B.L.A. J.H.M. III)