


Portion of NE 1/4 of Section 12

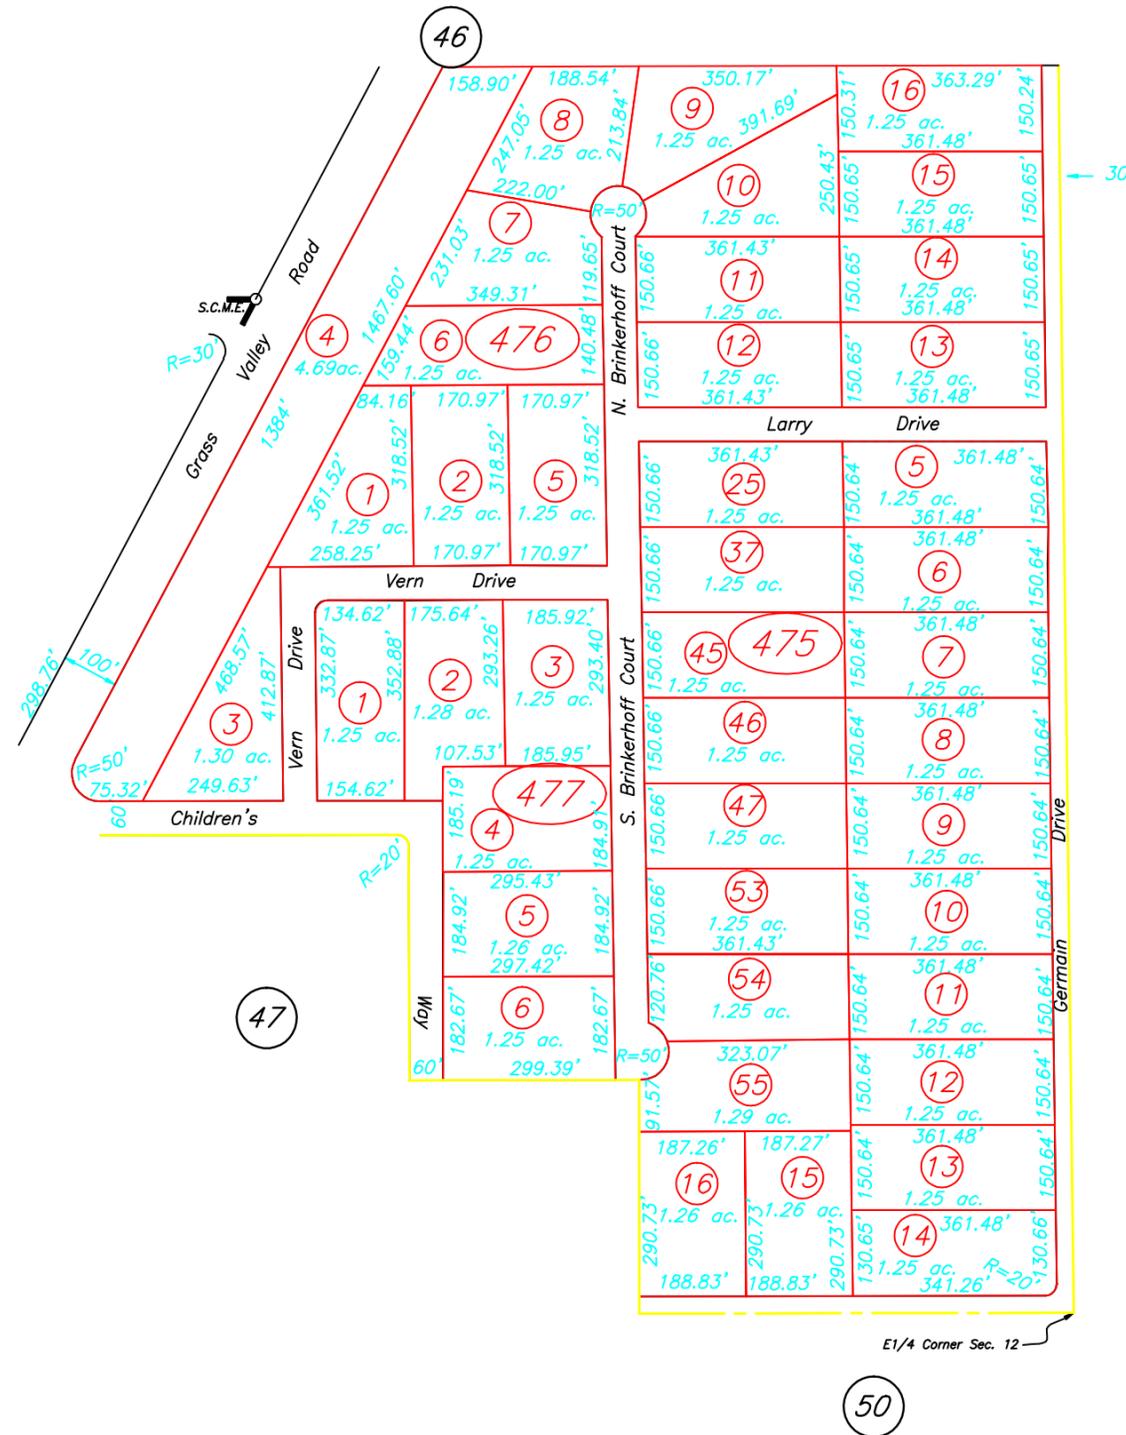

T.35N., R.37E.



1" = 300'
M.D.B.&M.

BK.
10

**HUMBOLDT
COUNTY**

NOTE: This plat is for assessment purposes only and does not represent a survey of the lands on this plat.

(File No. 2005-7431 / July 13, 2005 / P.M. C.D.)
(File No. 2005-8992 / Sept. 21, 2005 / P.M. C.D.)
(File No. 2005-8993 / Sept. 21, 2005 / P.M. C.D.)
(File No. 2006-1927 / March 21, 2006 / P.M. C.D.)

(File No. 2007-970 & 2007-971 / Feb. 6, 2007 / P.M. C.D.)
(File No. 2007-1699 thru 2007-1707 / March 22, 2007 / P.M. C.D.)
(File No. 2007-4381 / April 30, 2007 / P.M. C.D. Amended)

5/6/2010 3:17:14 PM

HUMBOLDT COUNTY ASSESSOR'S OFFICE
WINNEMUCCA, NEVADA 89445