

### S1/2 SE1/4 Section 12

50

49


54

T.35N., R.37E.



1" = 200'  
M.D.B.&M.

BK. 10

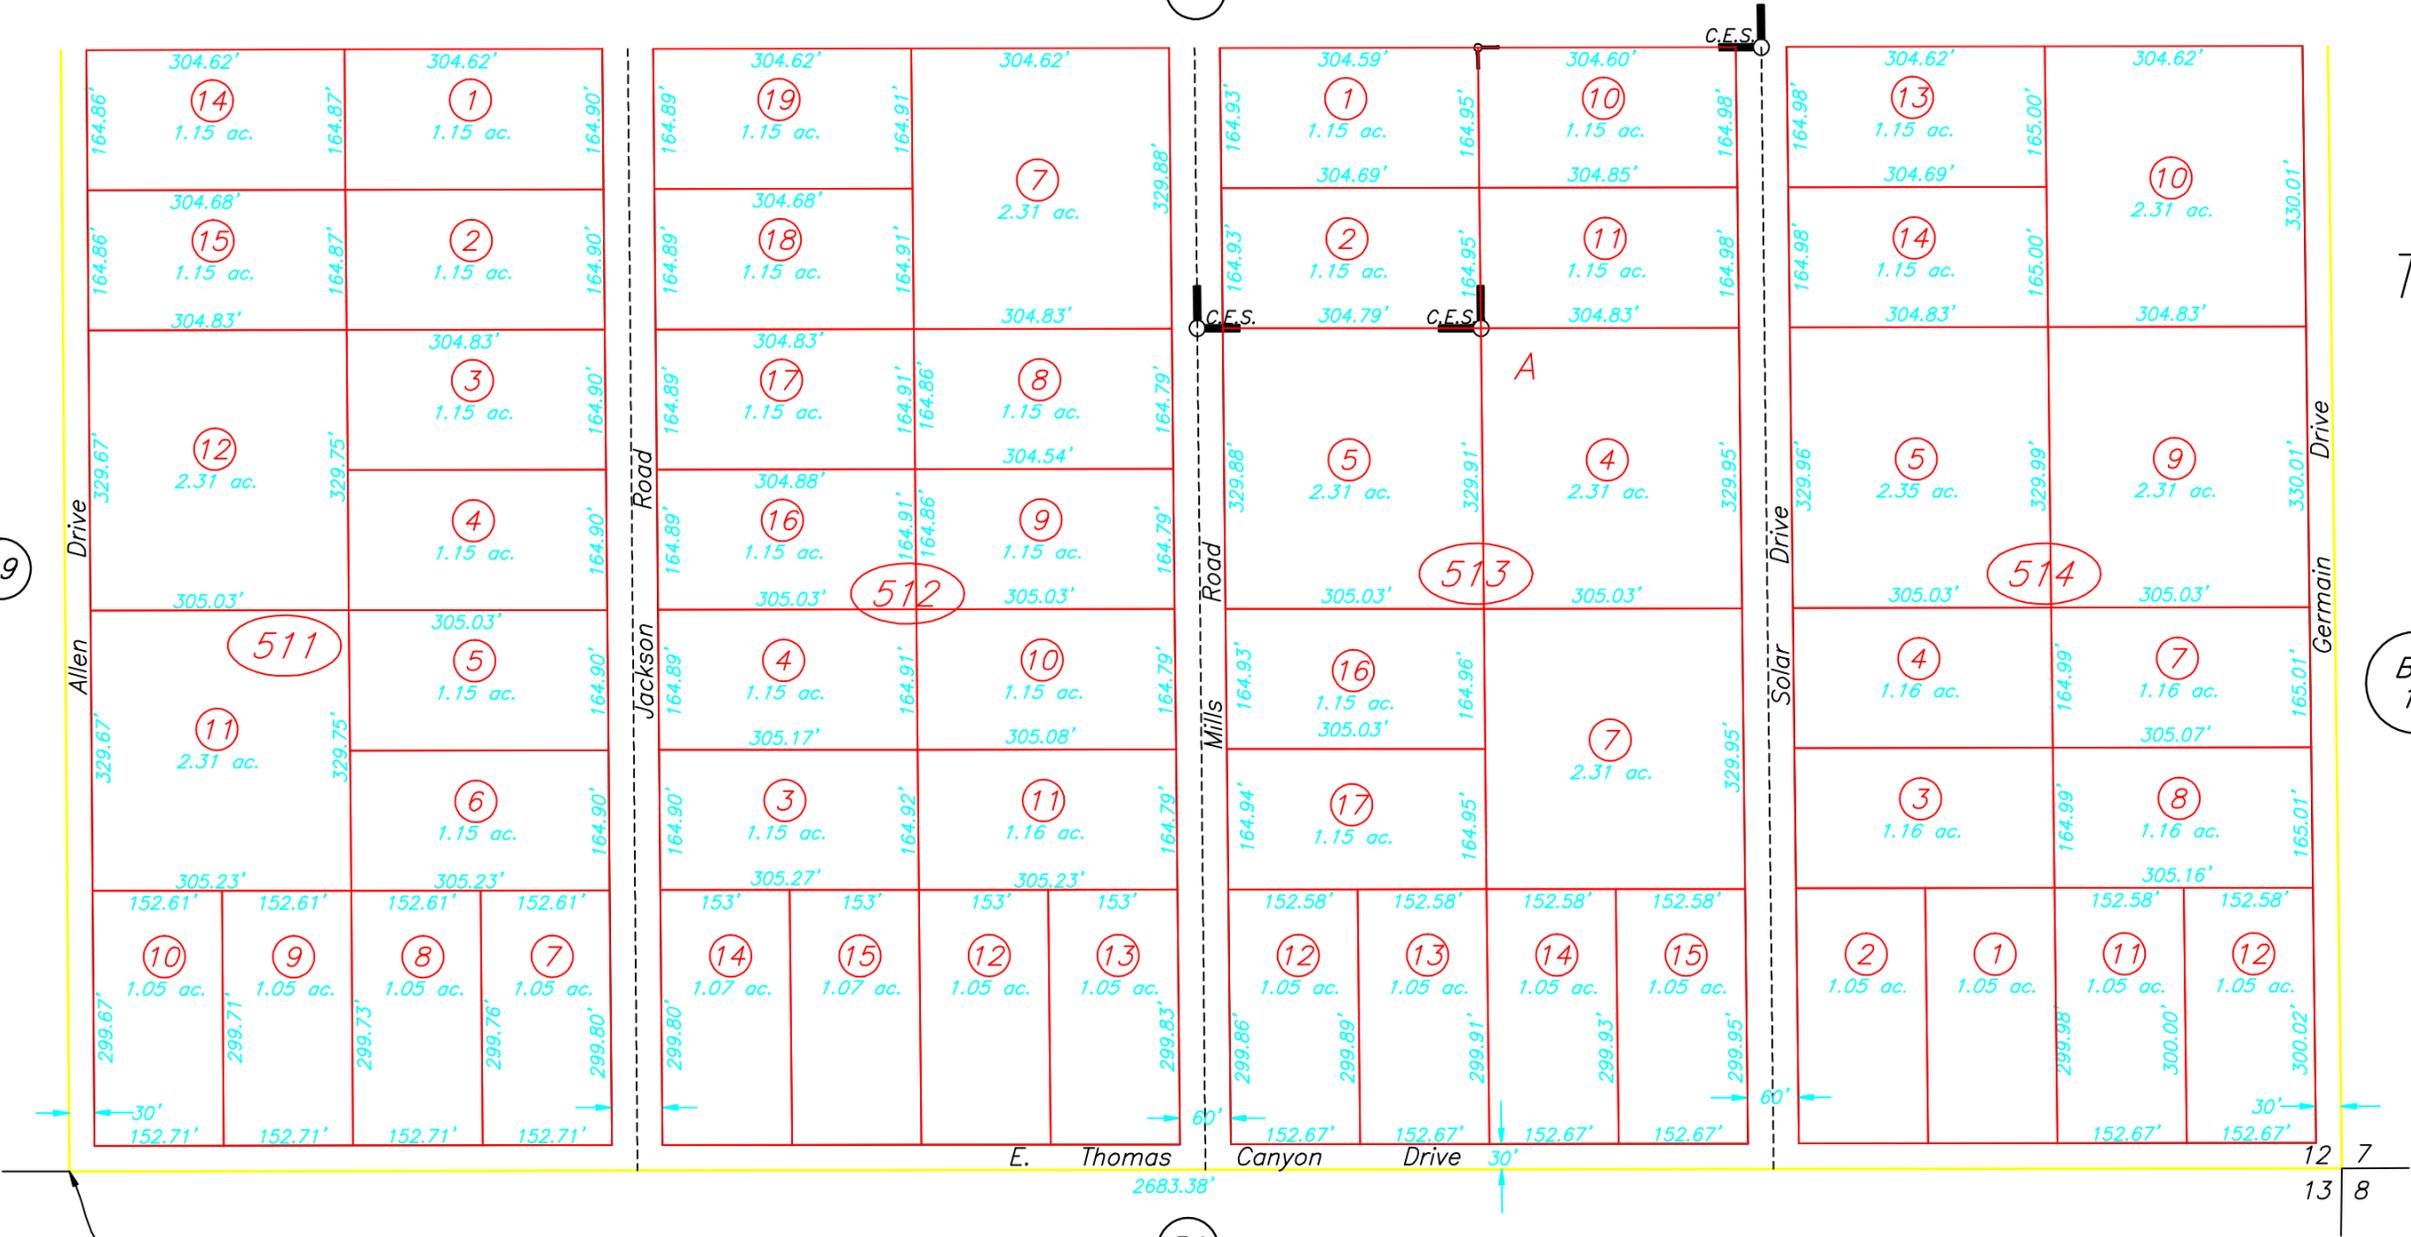

S 1/4 Corner Section 12

**C.E.S. - Country Estates Subdivision**  
 (File No. 183283 / April 20, 1978 / R.O.S. R.N.C.)  
 (File No. 194559 / March 26, 1979 / P.M. R.N.C.)  
 (File No. 195223 / April 26, 1979 / P.M. R.N.C.)  
 (File No. 169431 / July 3, 1975 / R.O.S. C.H.K.)  
 (File No. 212753 / May 29, 1981 / R.L.S. R.N.C.)

(File No. 221609 / May 12, 1982 / R.L.C. C.J.C.)  
 (File No. 1996-6016 / July 15, 1996 / P.M. J.H.M. III)  
 (File No. 1997-5799 / June 19, 1997 / P.M. J.H.M. III)  
 (File No. 1997-9293 & 1997-9294 / Oct. 24, 1997 / P.M. J.H.M. III)  
 (File No. 1997-9892 / Nov. 17, 1997 / P.M. J.H.M. III)  
 (File No. 2008-9590 / Nov. 24, 2008 / P.M. J.H.M. III)

NOTE: This plot is for assessment purposes only and does not represent a survey of the lands on this plot.

**HUMBOLDT COUNTY**