


N1/2 SW1/4 Section 13

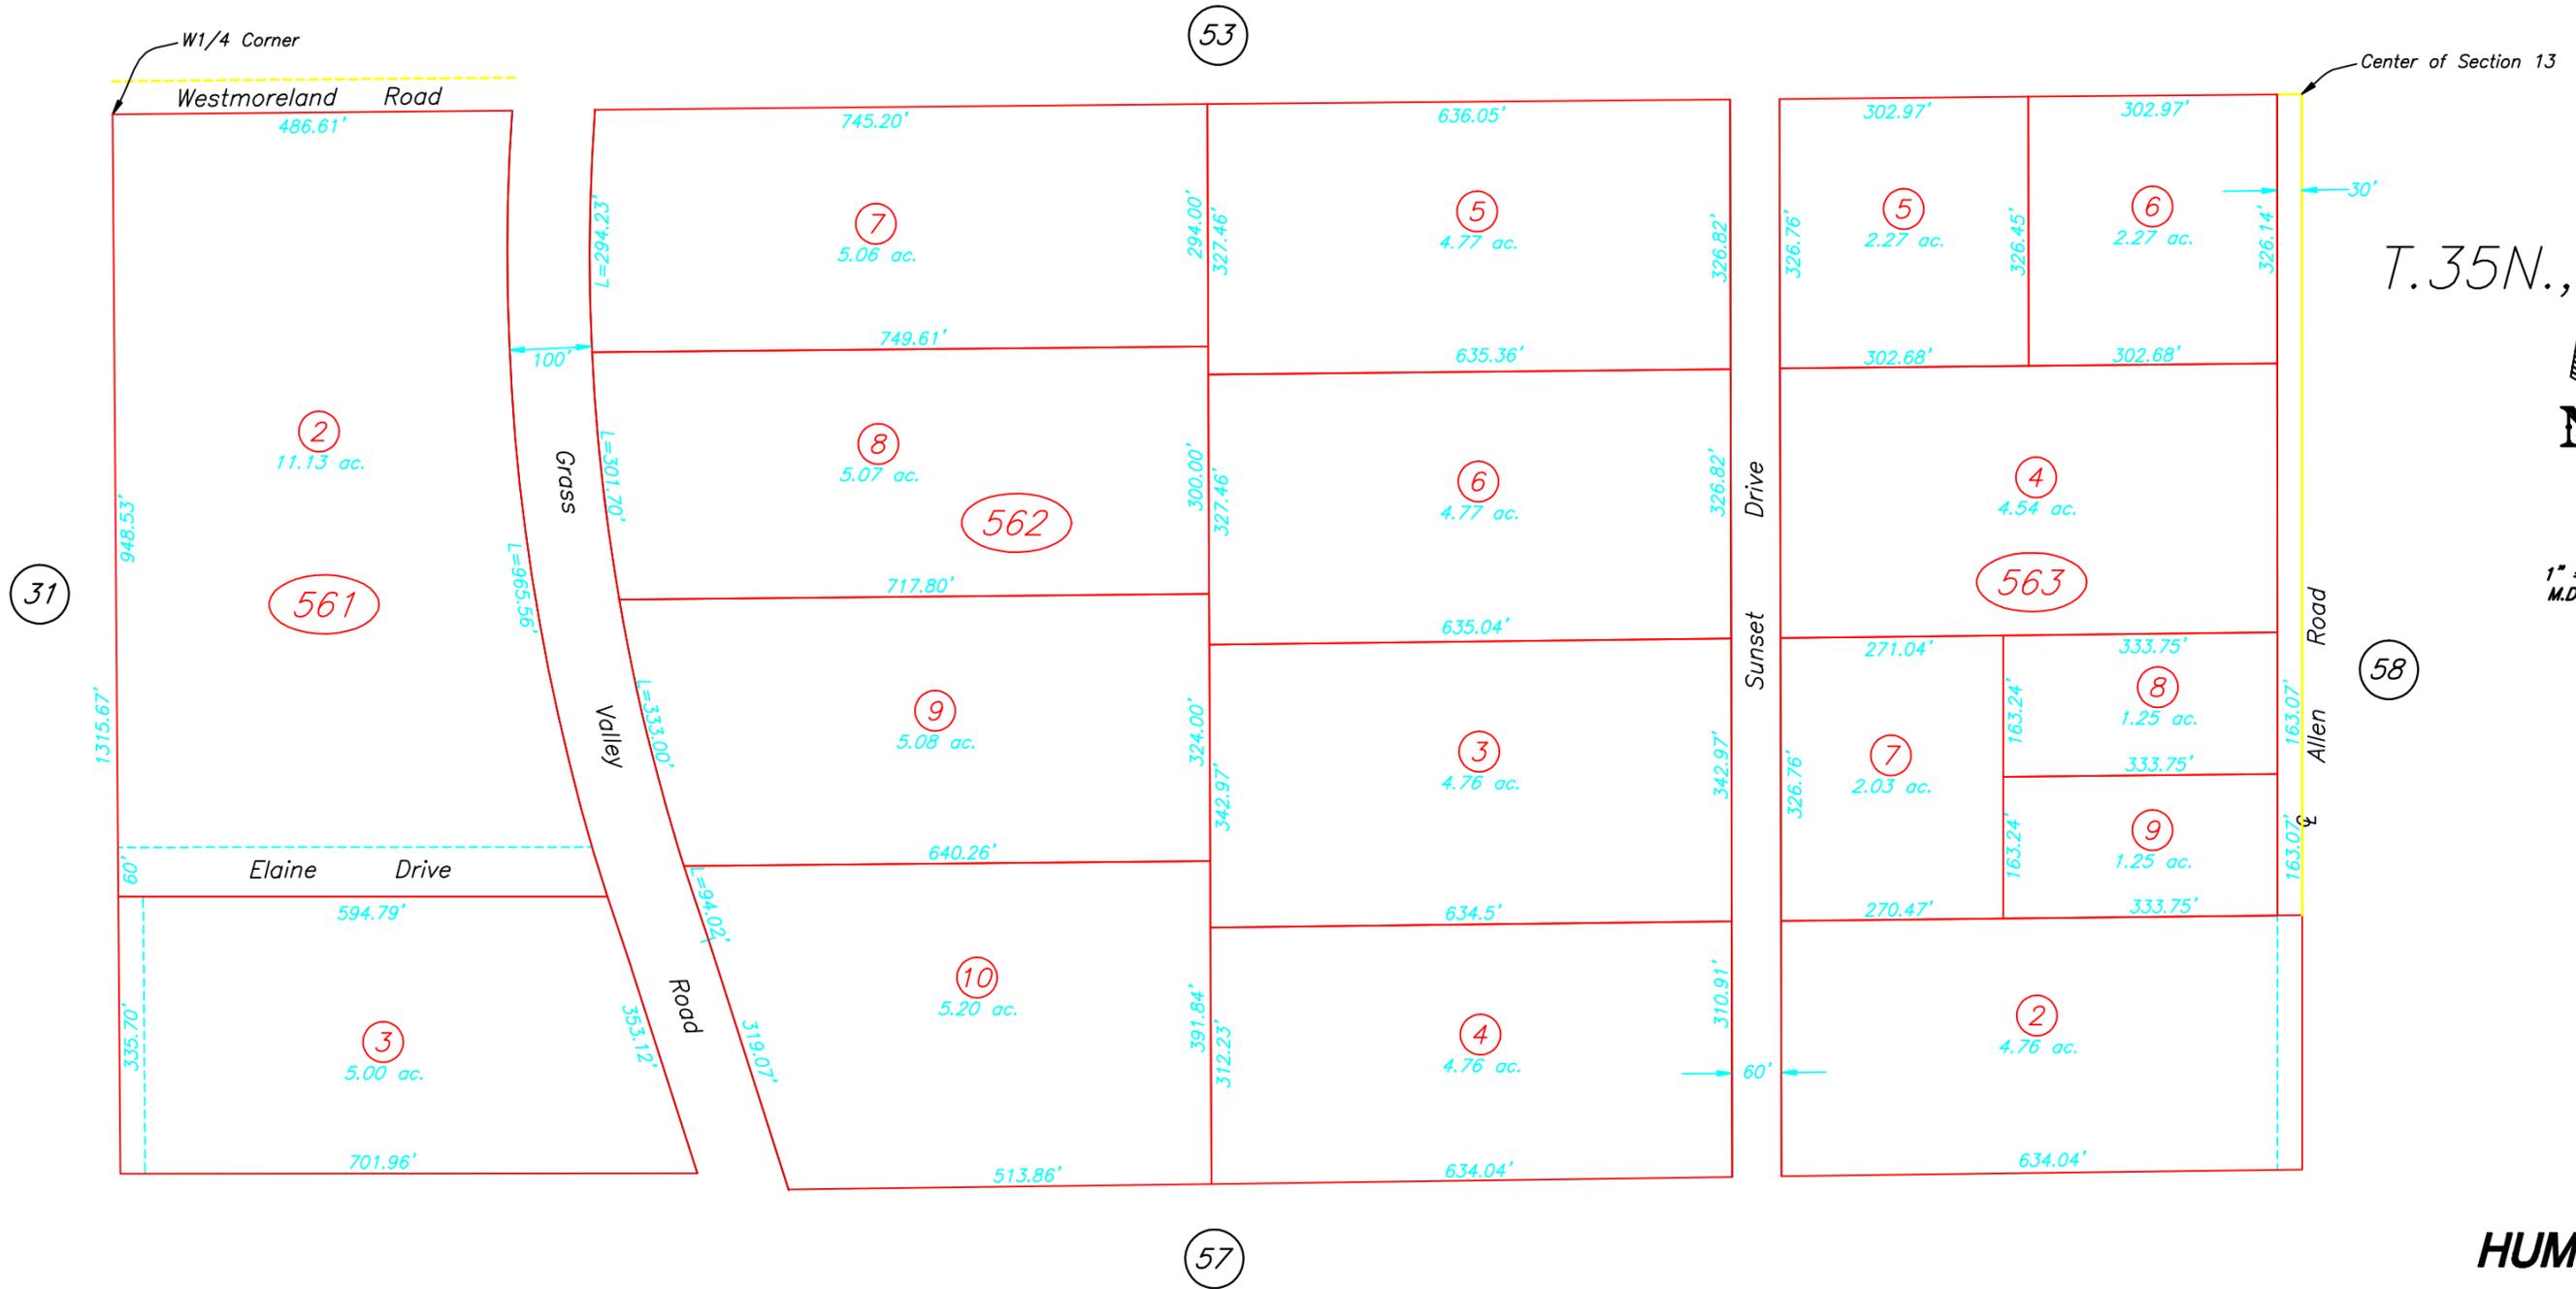

T.35N., R.37E.



1" = 200'
M.D.B.&M.

HUMBOLDT COUNTY

NOTE: This plat is for assessment purposes only and does not represent a survey of the lands on this plat.

- (File No. 127514 / March 16, 1967 / R.O.S. C.C.A.)
- (File No. 206098 / August 18, 1980 / R.L.S. R.N.C.)
- (File No. 221715 / May 18, 1982 / R.L.S. J.H.M. III)
- (File No. 358031 / Sept. 7, 1995 / P.M. J.H.M. III)
- (File No. 358393 / Sept. 19, 1995 / P.M. J.H.M. III)
- (File No. 1996-4914 / June 20, 1996 / P.M. J.H.M. III)
- (File No. 2002-3492 / July 22, 2002 / P.M. J.H.M. III)