


Portion of NW1/4 SW1/4 Of Section 29

16-21



1" = 200'
M.D.B.&M.

BK.
15

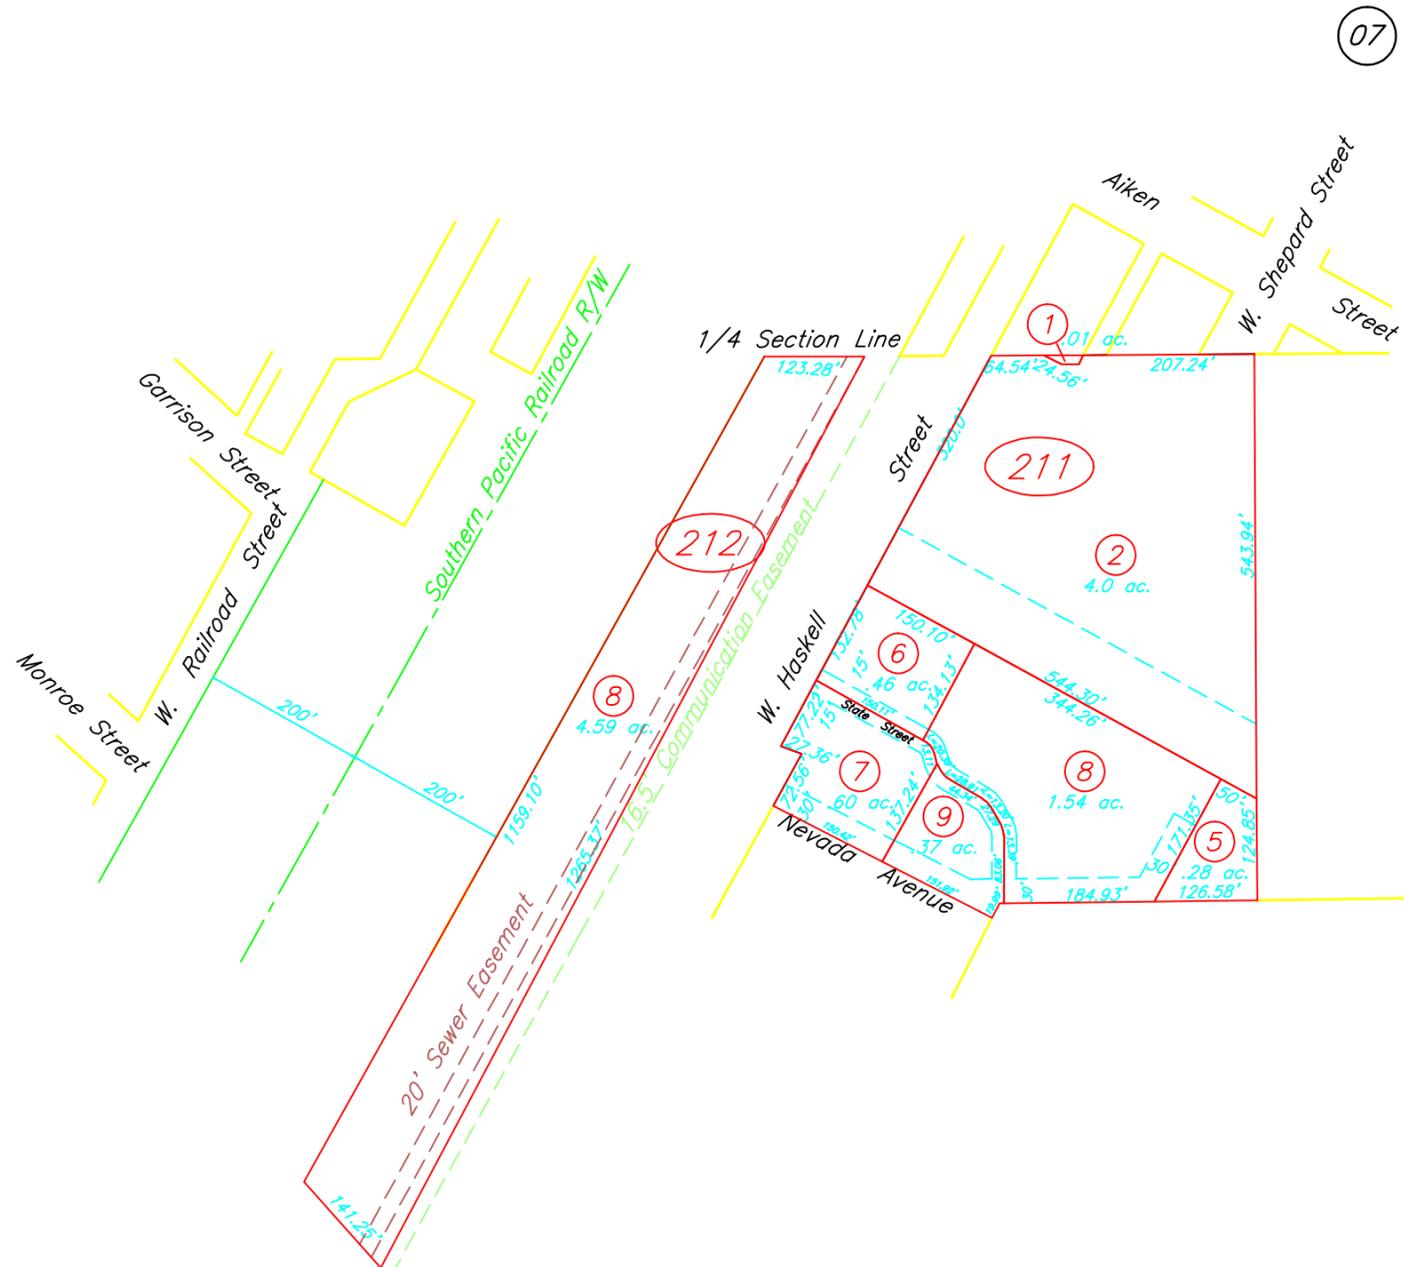

20

22

Winnemucca
HUMBOLDT COUNTY

(File No. 220512 / March 30, 1982 / R.L.S. J.H.M. III)
 (File No. 174611 / Sept. 10, 1976 / R.L.S. N.M.R.)
 (File No. 201936 / Feb. 8, 1980 / R.L.S. R.N.C.)
 (File No. 1997-2567 / Feb. 26, 1997 / R.O.S. J.H.M. III)
 (File No. 12000-1886 / May 15, 2000 / P.M. J.H.M. III)

NOTE: This plat is for assessment purposes only and does not represent a survey of the lands on this plat.

HUMBOLDT COUNTY ASSESSOR'S OFFICE
WINNEMUCCA, NEVADA 89445