

HUMBOLDT COUNTY

PT. NW1/4 NE1/4 SEC. 33 T.36N. R.38E.

Winnemucca

NOTE: This plat is for assessment purposes only and does not represent a survey of the lands on this plat.




Map Prepared by: HUMBOLDT COUNTY ASSESSOR'S OFFICE WINNEMUCCA, NEVADA 89445

16-59

Page 2 of 2

1"=100'


M.D.B. & M.

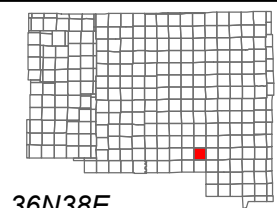


06	05	04	03	02	01
07	08	09	10	11	12
18	17	16	15	14	13
19	20	21	22	23	24
30	29	28	27	26	25
31	32	33	34	35	36




36N38E

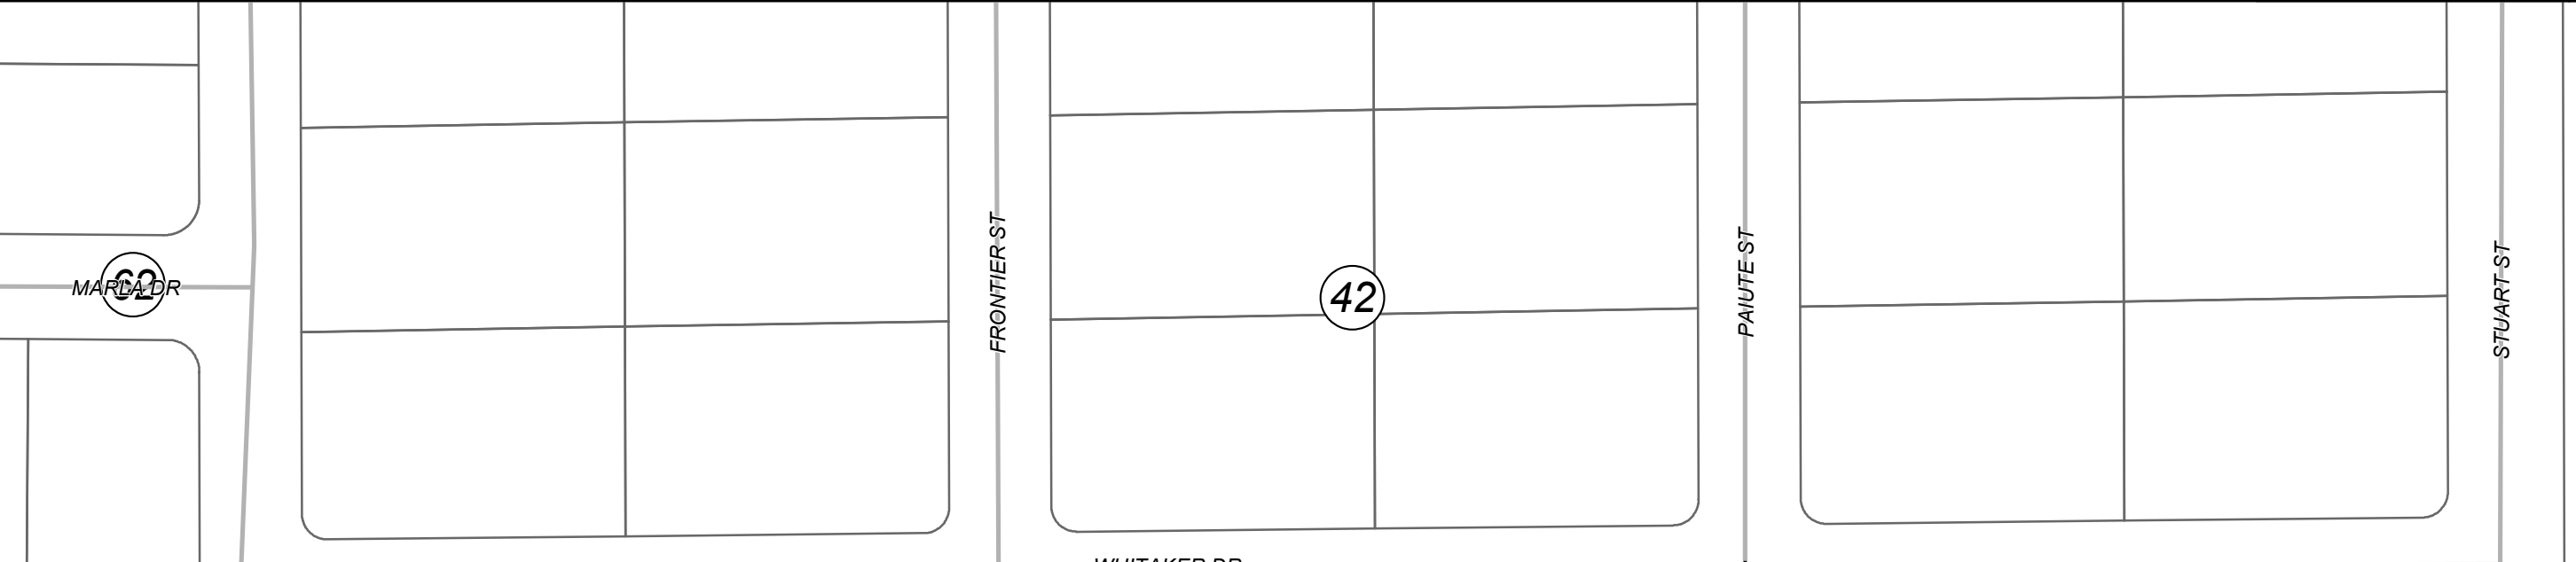

WHITAKER DR

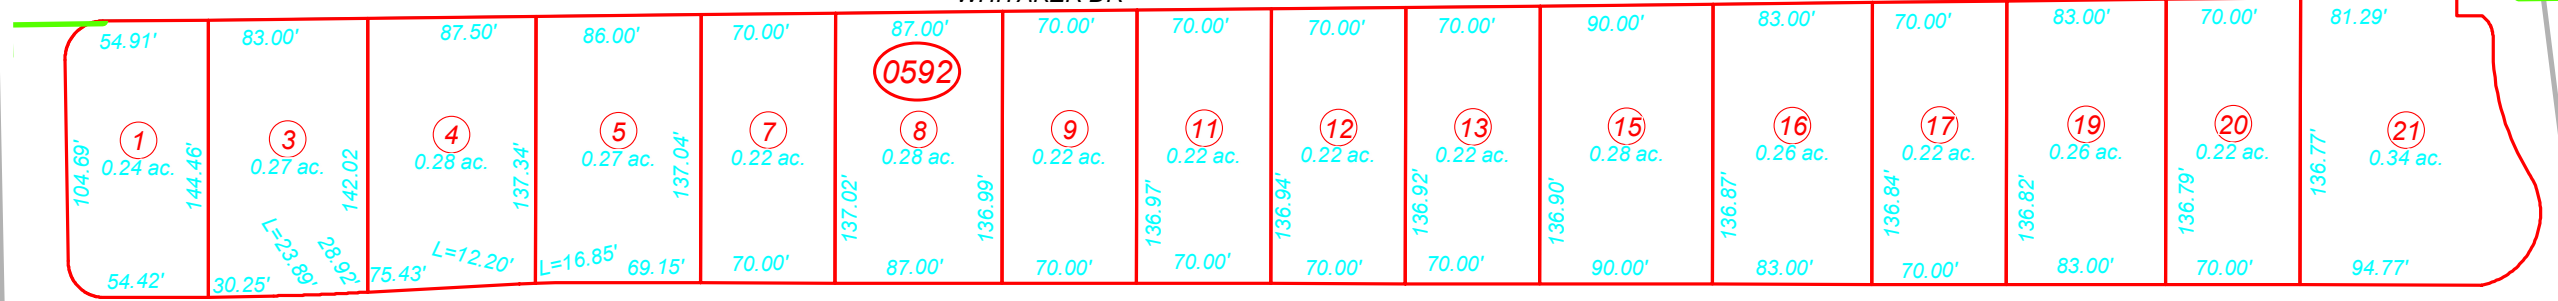

OFFENHAUSER DR

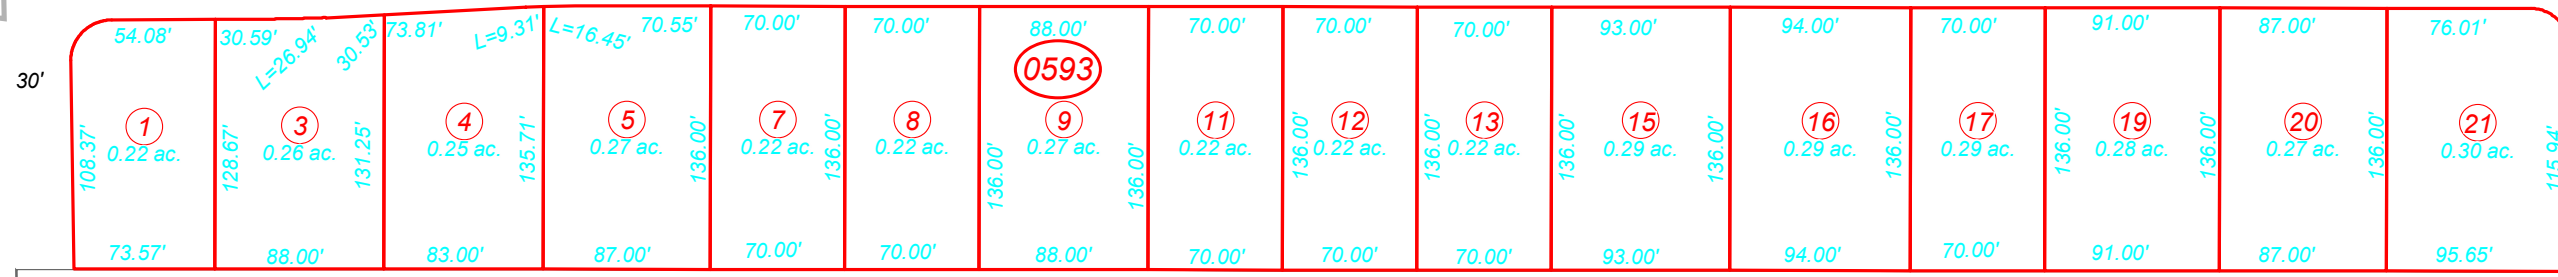

Winnemucca City Limits

Bk. 10

60

55

GREAT BASIN AVE

30'

60'

60'